

PROJECT TITLE:
GARDEN HILL FIRST NATION +
WASAGAMACK FIRST NATION
HOUSING PROJECT
STREET NAME AND NUMBER
CITY, PROVINCE, POSTAL CODE

BOREAL BUILDERS
STREET NAME AND NUMBER
CITY, PROVINCE
POSTAL CODE
PHONE NUMBER

REVISIONS:


PG.	DATE	DESCRIPTION
AI	8/2/19	- FLOOR PLAN/LAYOUT BY C. SALLESE

GENERAL NOTES:


- ALL DRAWING ARE NOT FOR CONSTRUCTION
- ALL DRAWING TO BE READ IN CONJUNCTION WITH STRUCTURAL, MECHANICAL AND ELECTRICAL ENGINEERING DRAWINGS AND SPECIFICATIONS. REPORT ANY DISCREPANCIES BETWEEN CONSULTANTS DRAWINGS TO DESIGNER FOR CLARIFICATION

CONCERNS FOR REVIEW:


- CONSTRUCTION OF ENCLOSED VERTICAL CHASE
 - ON PACKED GRAVEL?
 - HOW TO INSULATE?
- STRUCTURAL LOAD CALCULATION MUST BE DONE. ADJUSTMENTS SHOULD BE MADE.
- ROOF AND CEILING ASSEMBLY.
- CHIMNEY AND MASONRY INTERIOR WALLS HAVE NOTE BEEN DETAILED.
 - PLEASE TAKE A LOOK AND DETAIL AS APPROPRIATE.

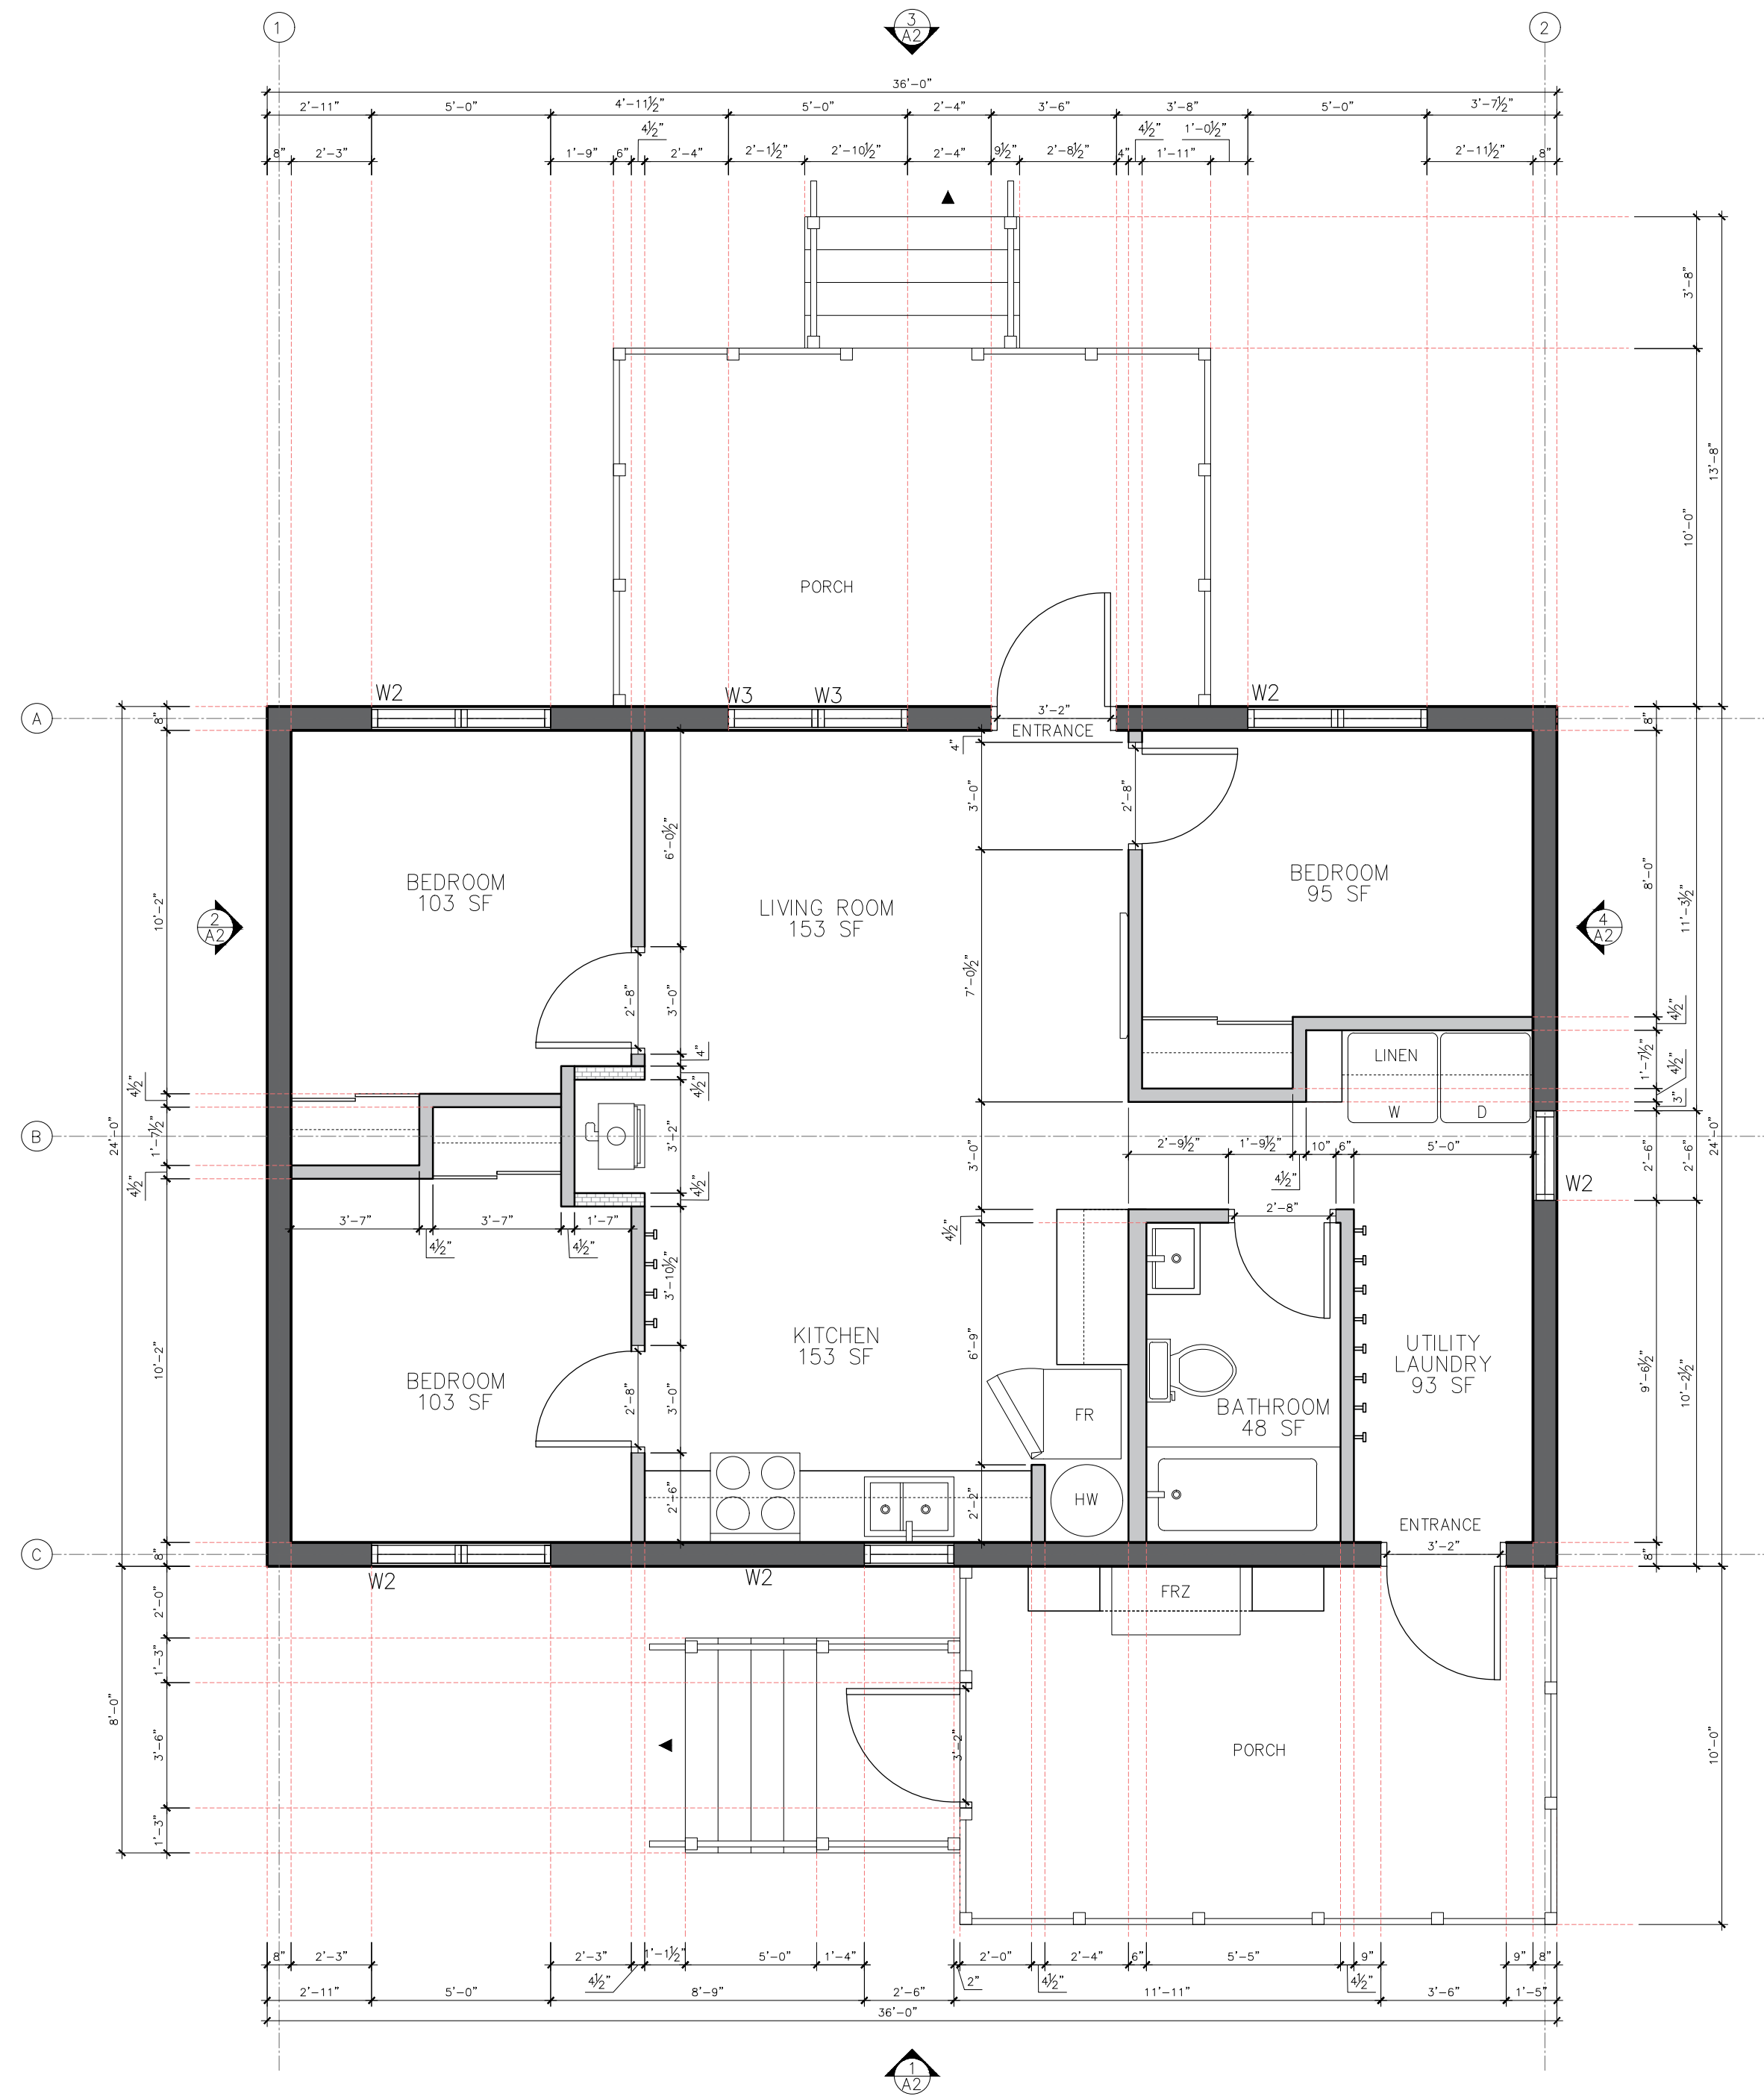

1 AI MAIN FLOOR PLAN
SCALE: 1/4" = 1'-0"

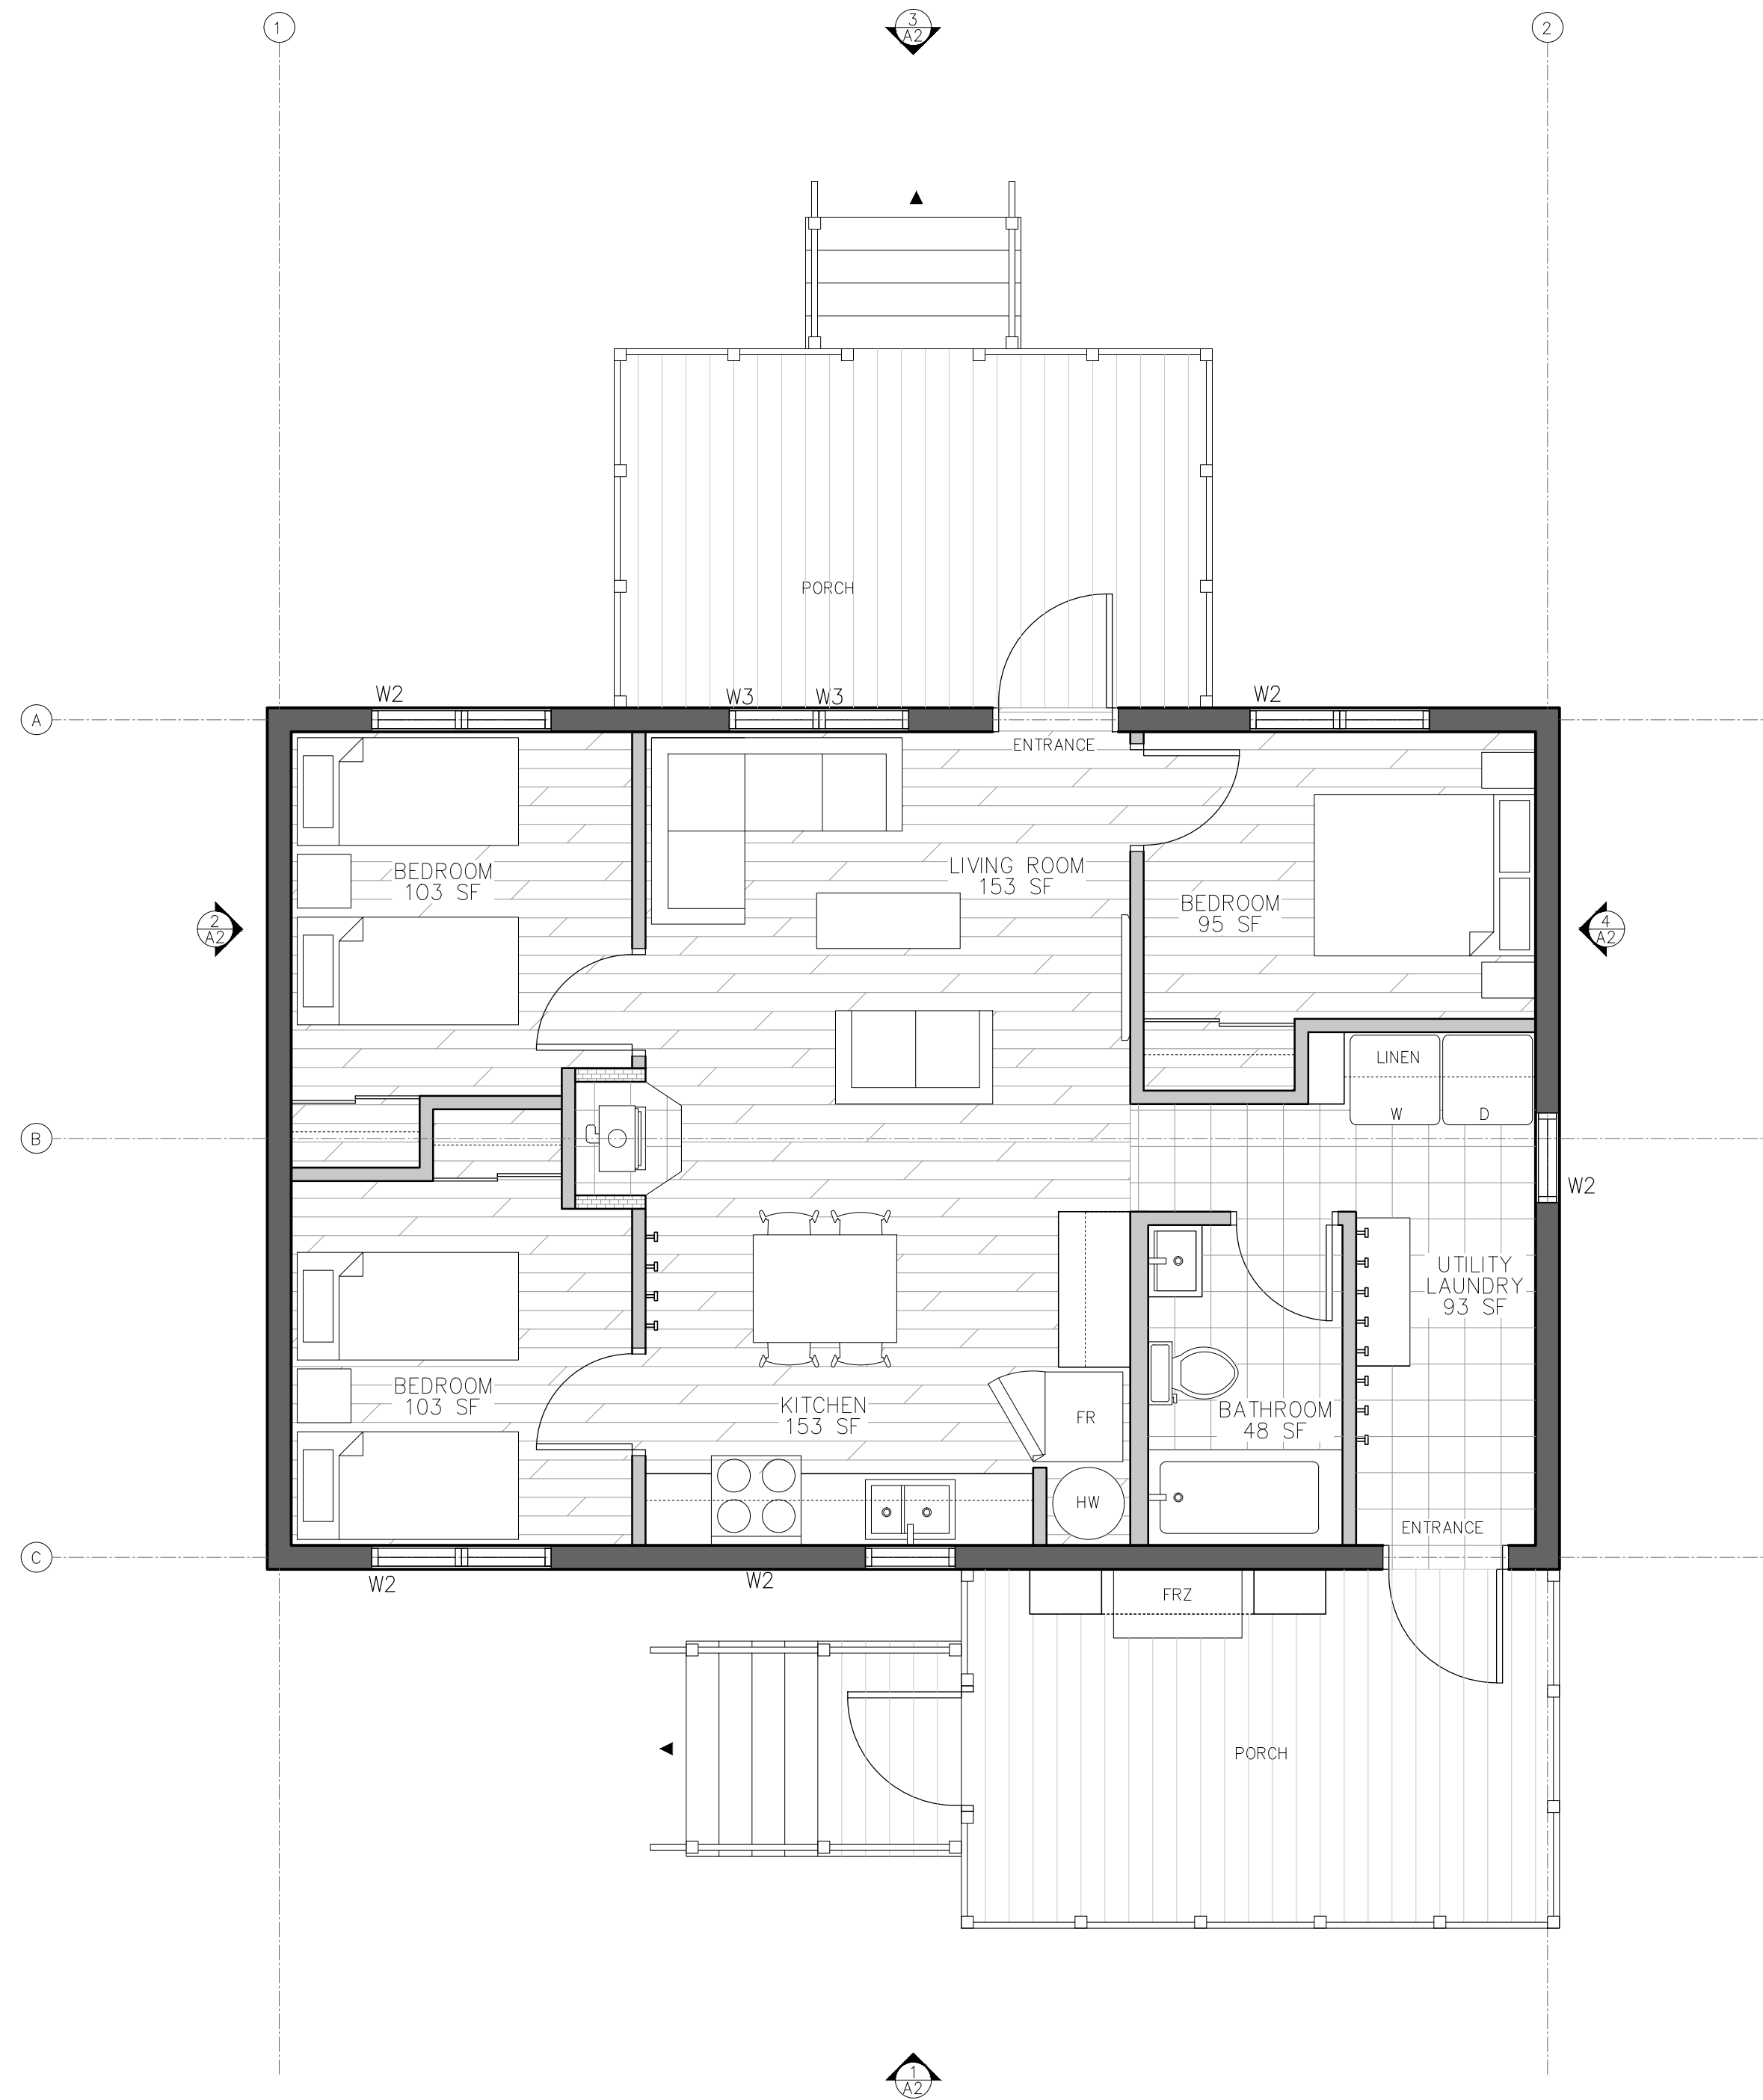

2 AI FLOOR FINISHES AND FURNITURE LAYOUT
SCALE: 1/4" = 1'-0"

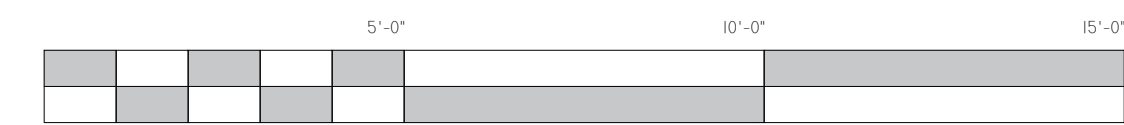


DRAWING TITLE:
FLOOR PLAN

DRAWN BY: L. THESAURUS

CHECKED BY: X

DATE: 09/27/2012

SCALE: 1/4" = 1'-0"

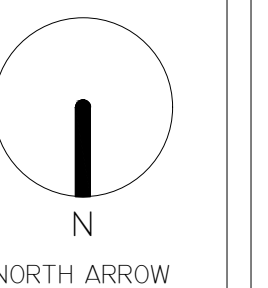

A-1
SHEET 1 OUT OF 06

PRODUCED BY AN AUTODESK STUDENT VERSION

PRODUCED BY AN AUTODESK STUDENT VERSION

PROJECT TITLE:
 GARDEN HILL FIRST NATION +
 WASAGAMACK FIRST NATION
 HOUSING PROJECT
 STREET NAME AND NUMBER
 CITY, PROVINCE, POSTAL CODE


BOREAL BUILDERS
 STREET NAME AND NUMBER
 CITY, PROVINCE
 POSTAL CODE
 PHONE NUMBER

REVISIONS:


PG.	DATE	DESCRIPTION
AI	8/2/19	- FLOOR PLAN/LAYOUT BY C. SALLESE

GENERAL NOTES:
 1. ALL DRAWING ARE NOT FOR CONSTRUCTION
 2. ALL DRAWING TO BE READ IN CONJUNCTION WITH STRUCTURAL, MECHANICAL AND ELECTRICAL ENGINEERING DRAWINGS AND SPECIFICATIONS. REPORT ANY DISCREPANCIES BETWEEN CONSULTANTS DRAWINGS TO DESIGNER FOR CLARIFICATION


CONCERNS FOR REVIEW:
 1. CONSTRUCTION OF ENCLOSED VERTICAL CHASE
 I.1. ON PACKED GRAVEL?
 I.2. HOW TO INSULATE?
 2. STRUCTURAL LOAD CALCULATION MUST BE DONE. ADJUSTMENTS SHOULD BE MADE.
 3. ROOF AND CEILING ASSEMBLY.
 4. CHIMNEY AND MASONRY INTERIOR WALLS HAVE NOTE BEEN DETAILED.
 4.1. PLEASE TAKE A LOOK AND DETAIL AS APPROPRIATE.

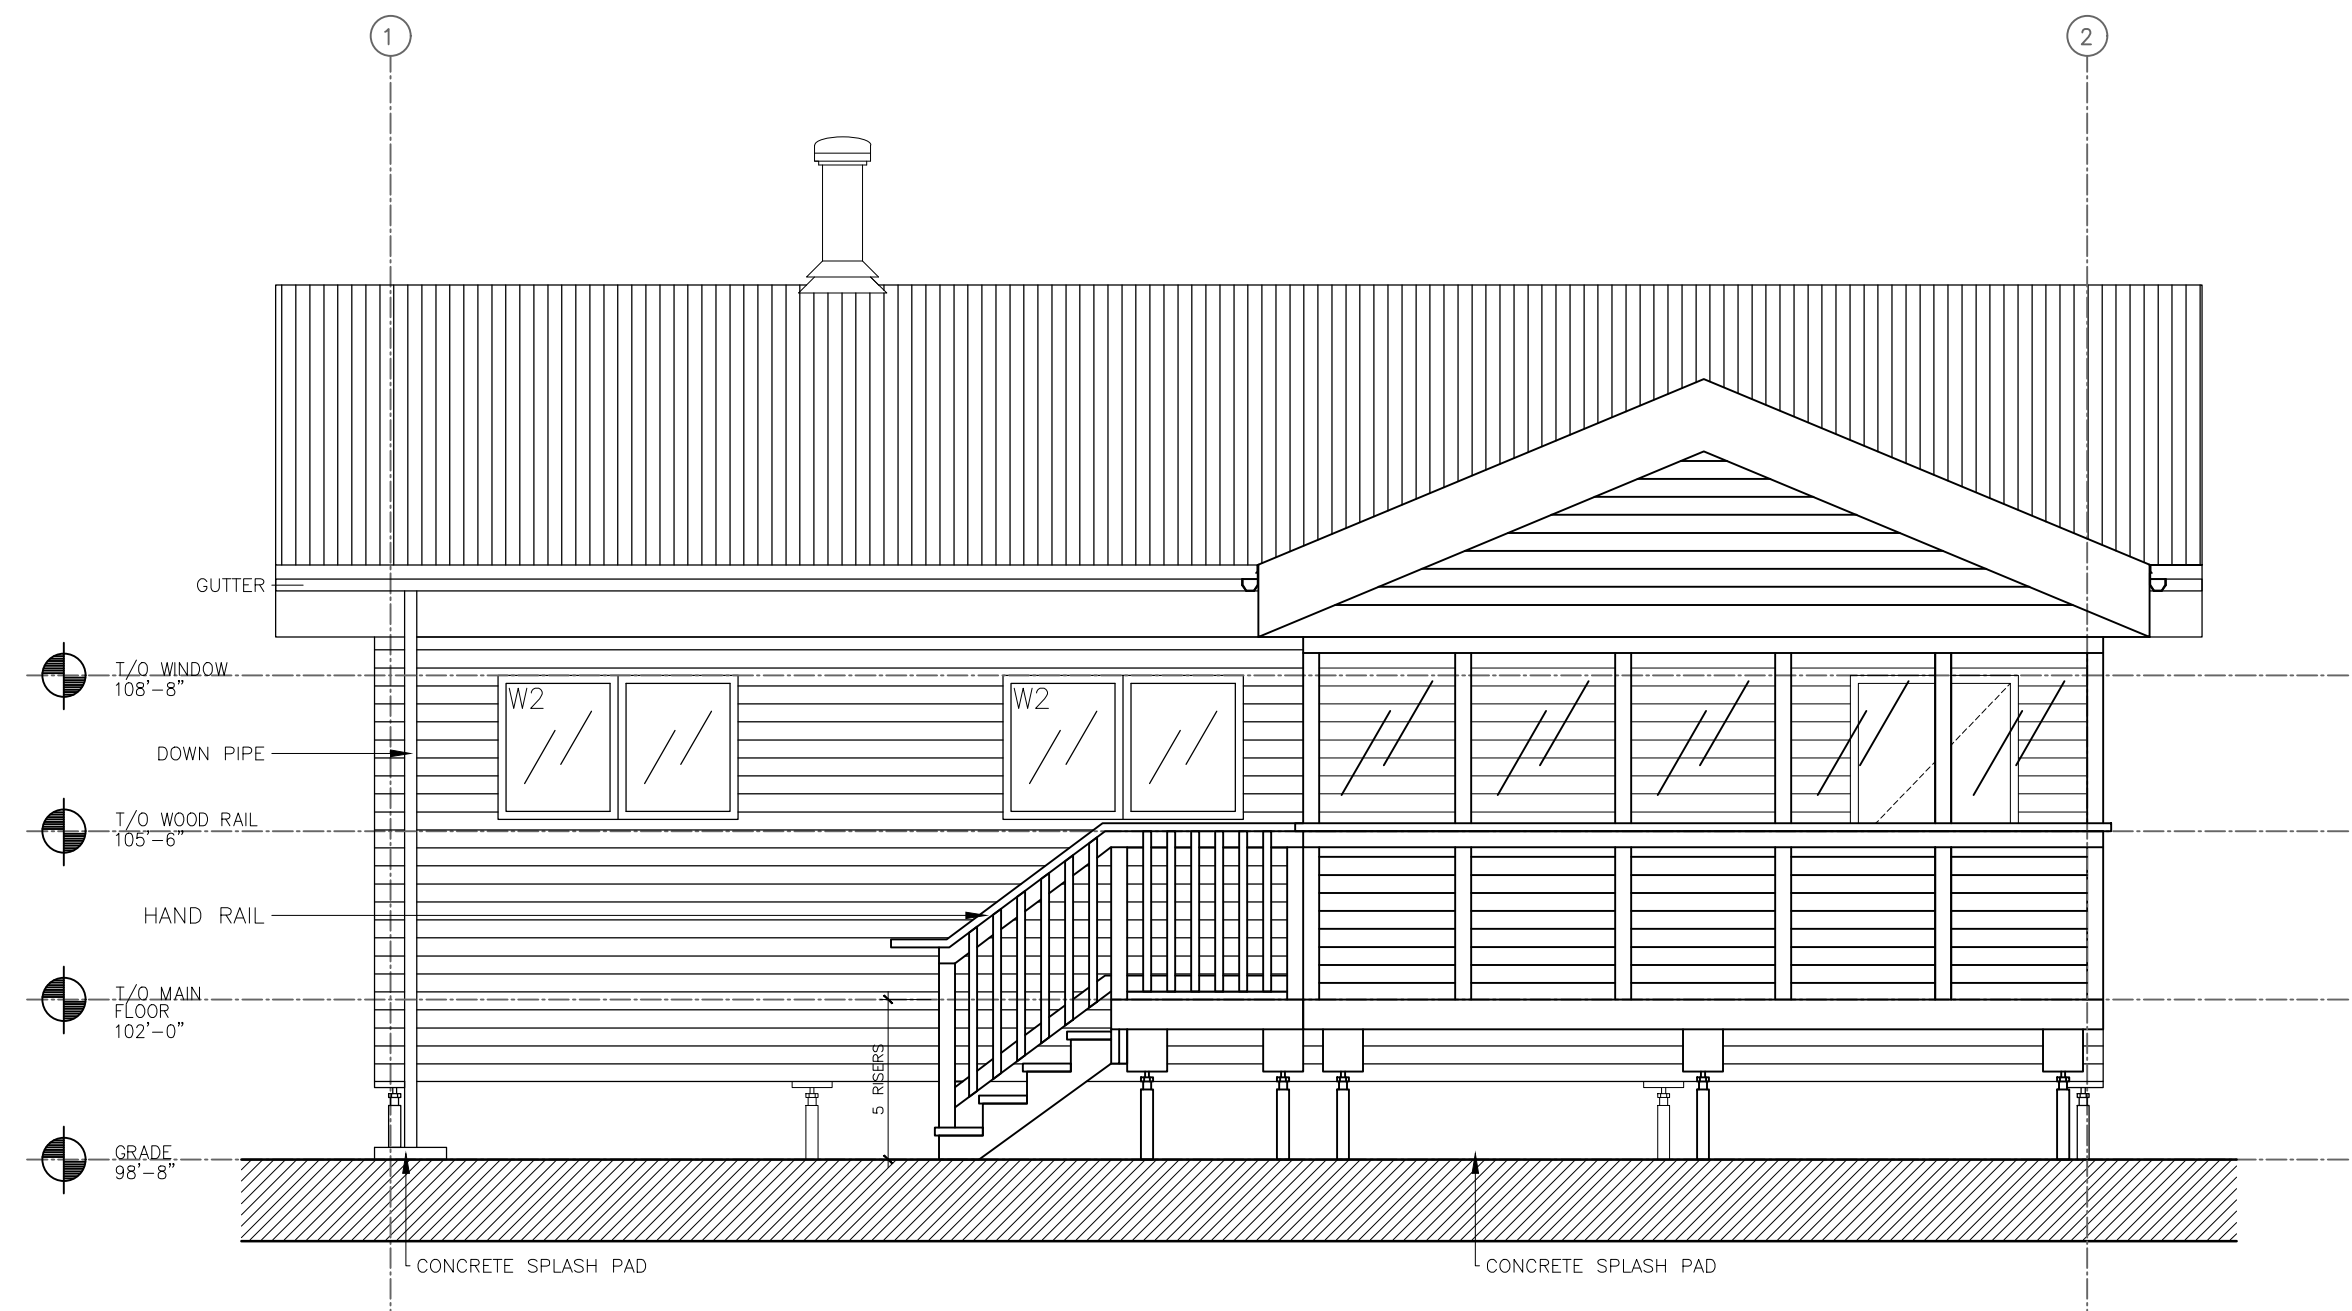


1 NORTH ELEVATION
 SCALE: 1/4" = 1'-0"

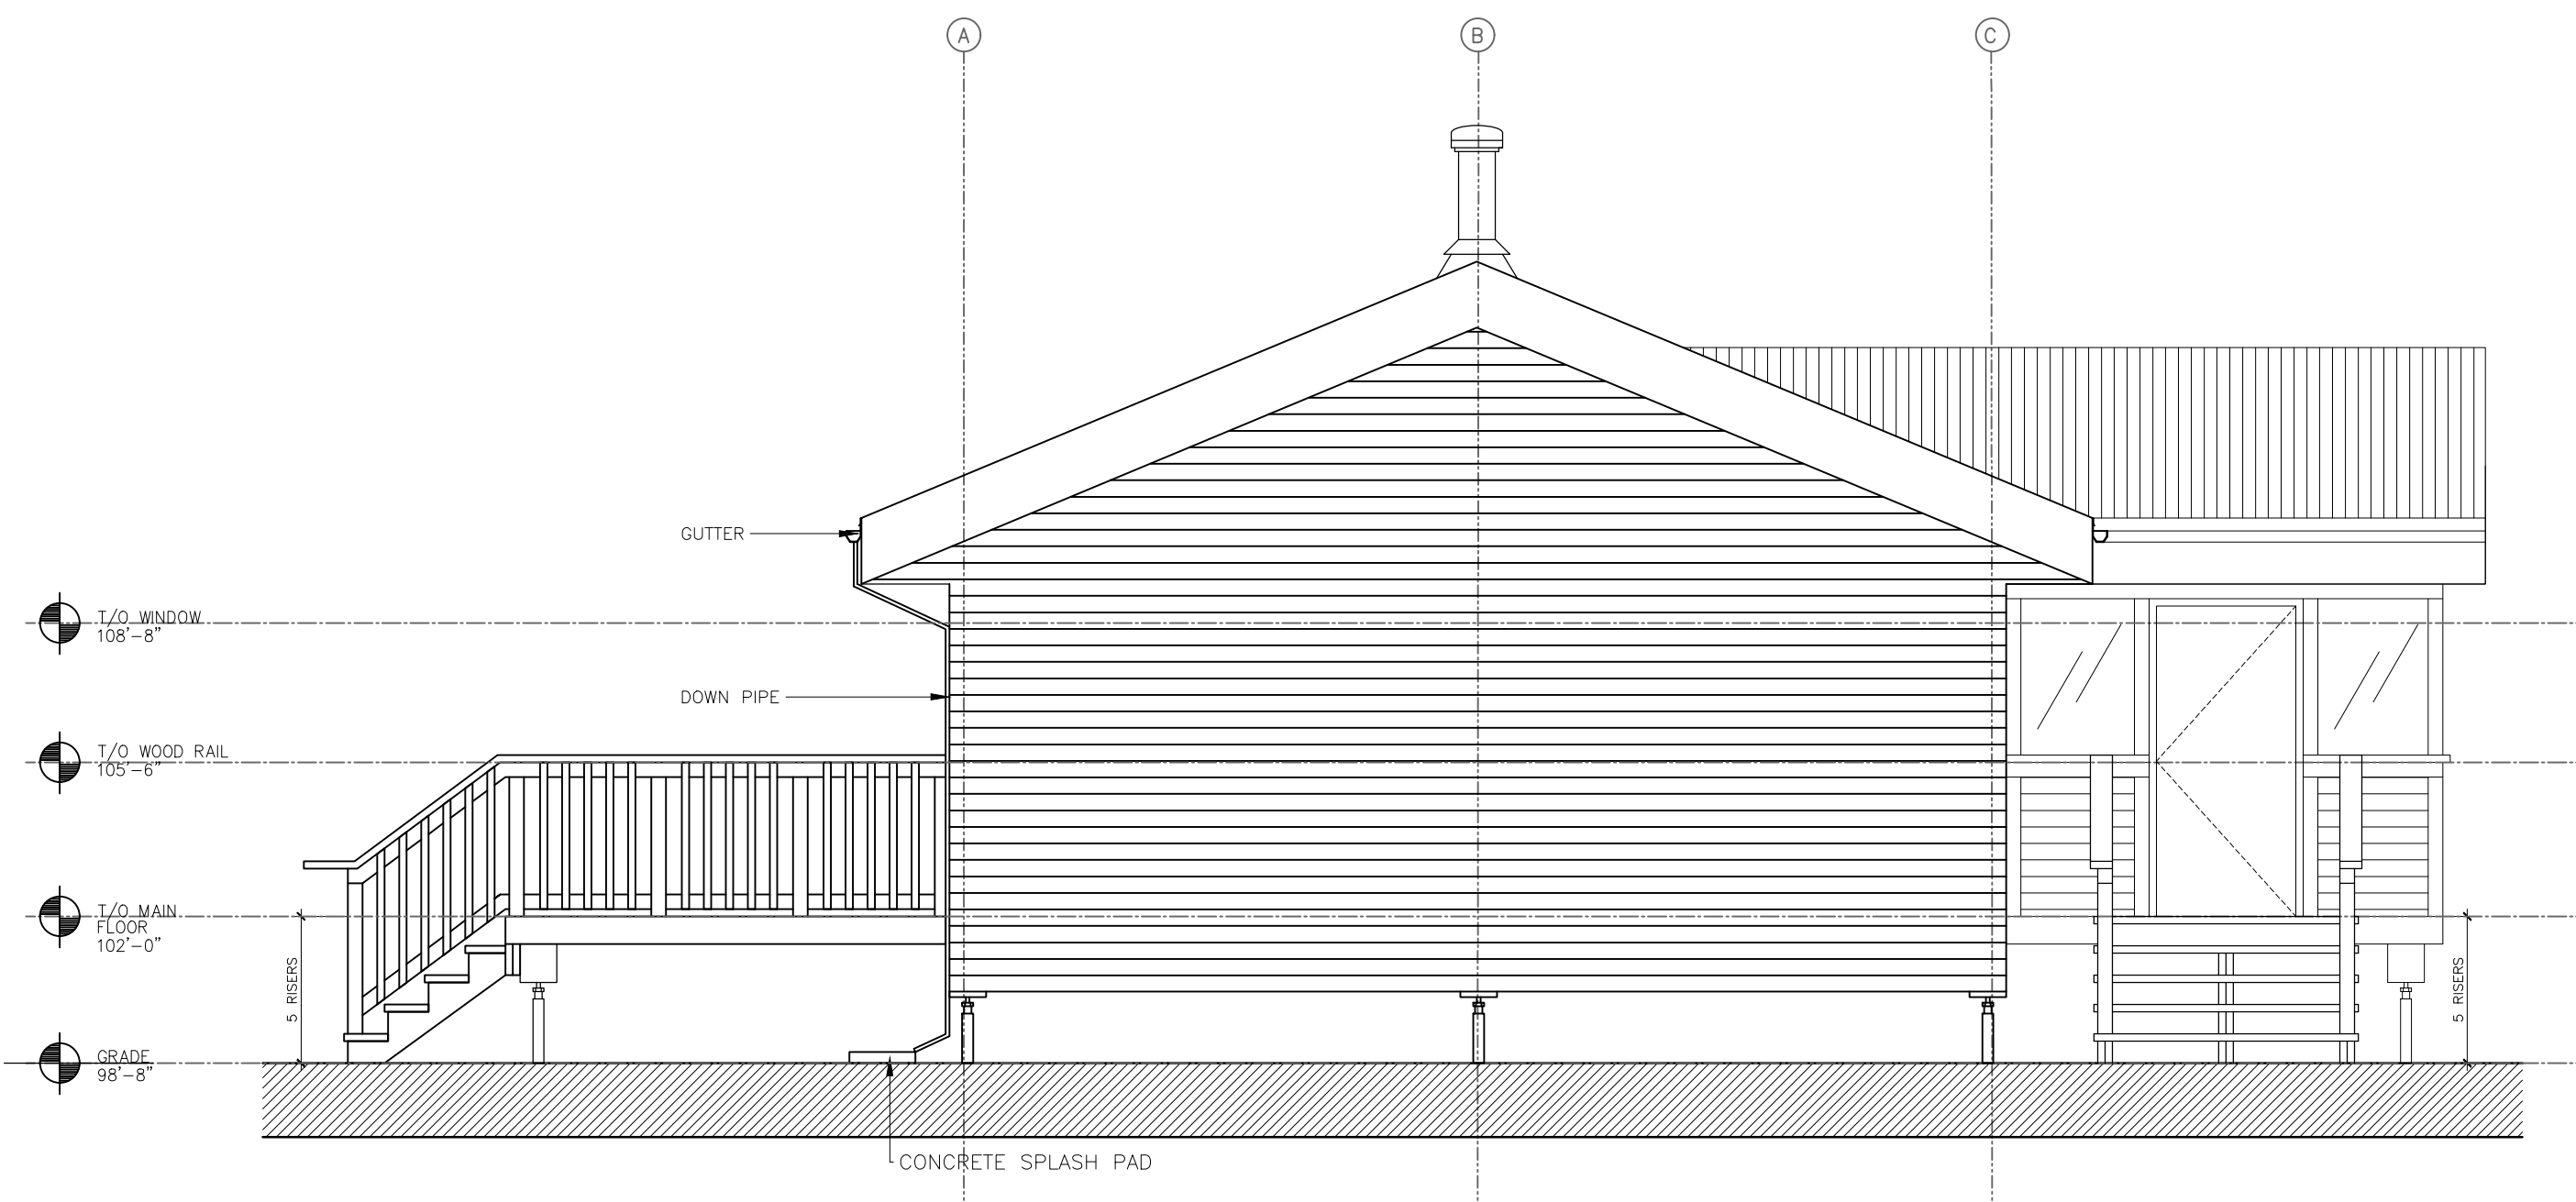

2 EAST ELEVATION
 SCALE: 1/4" = 1'-0"

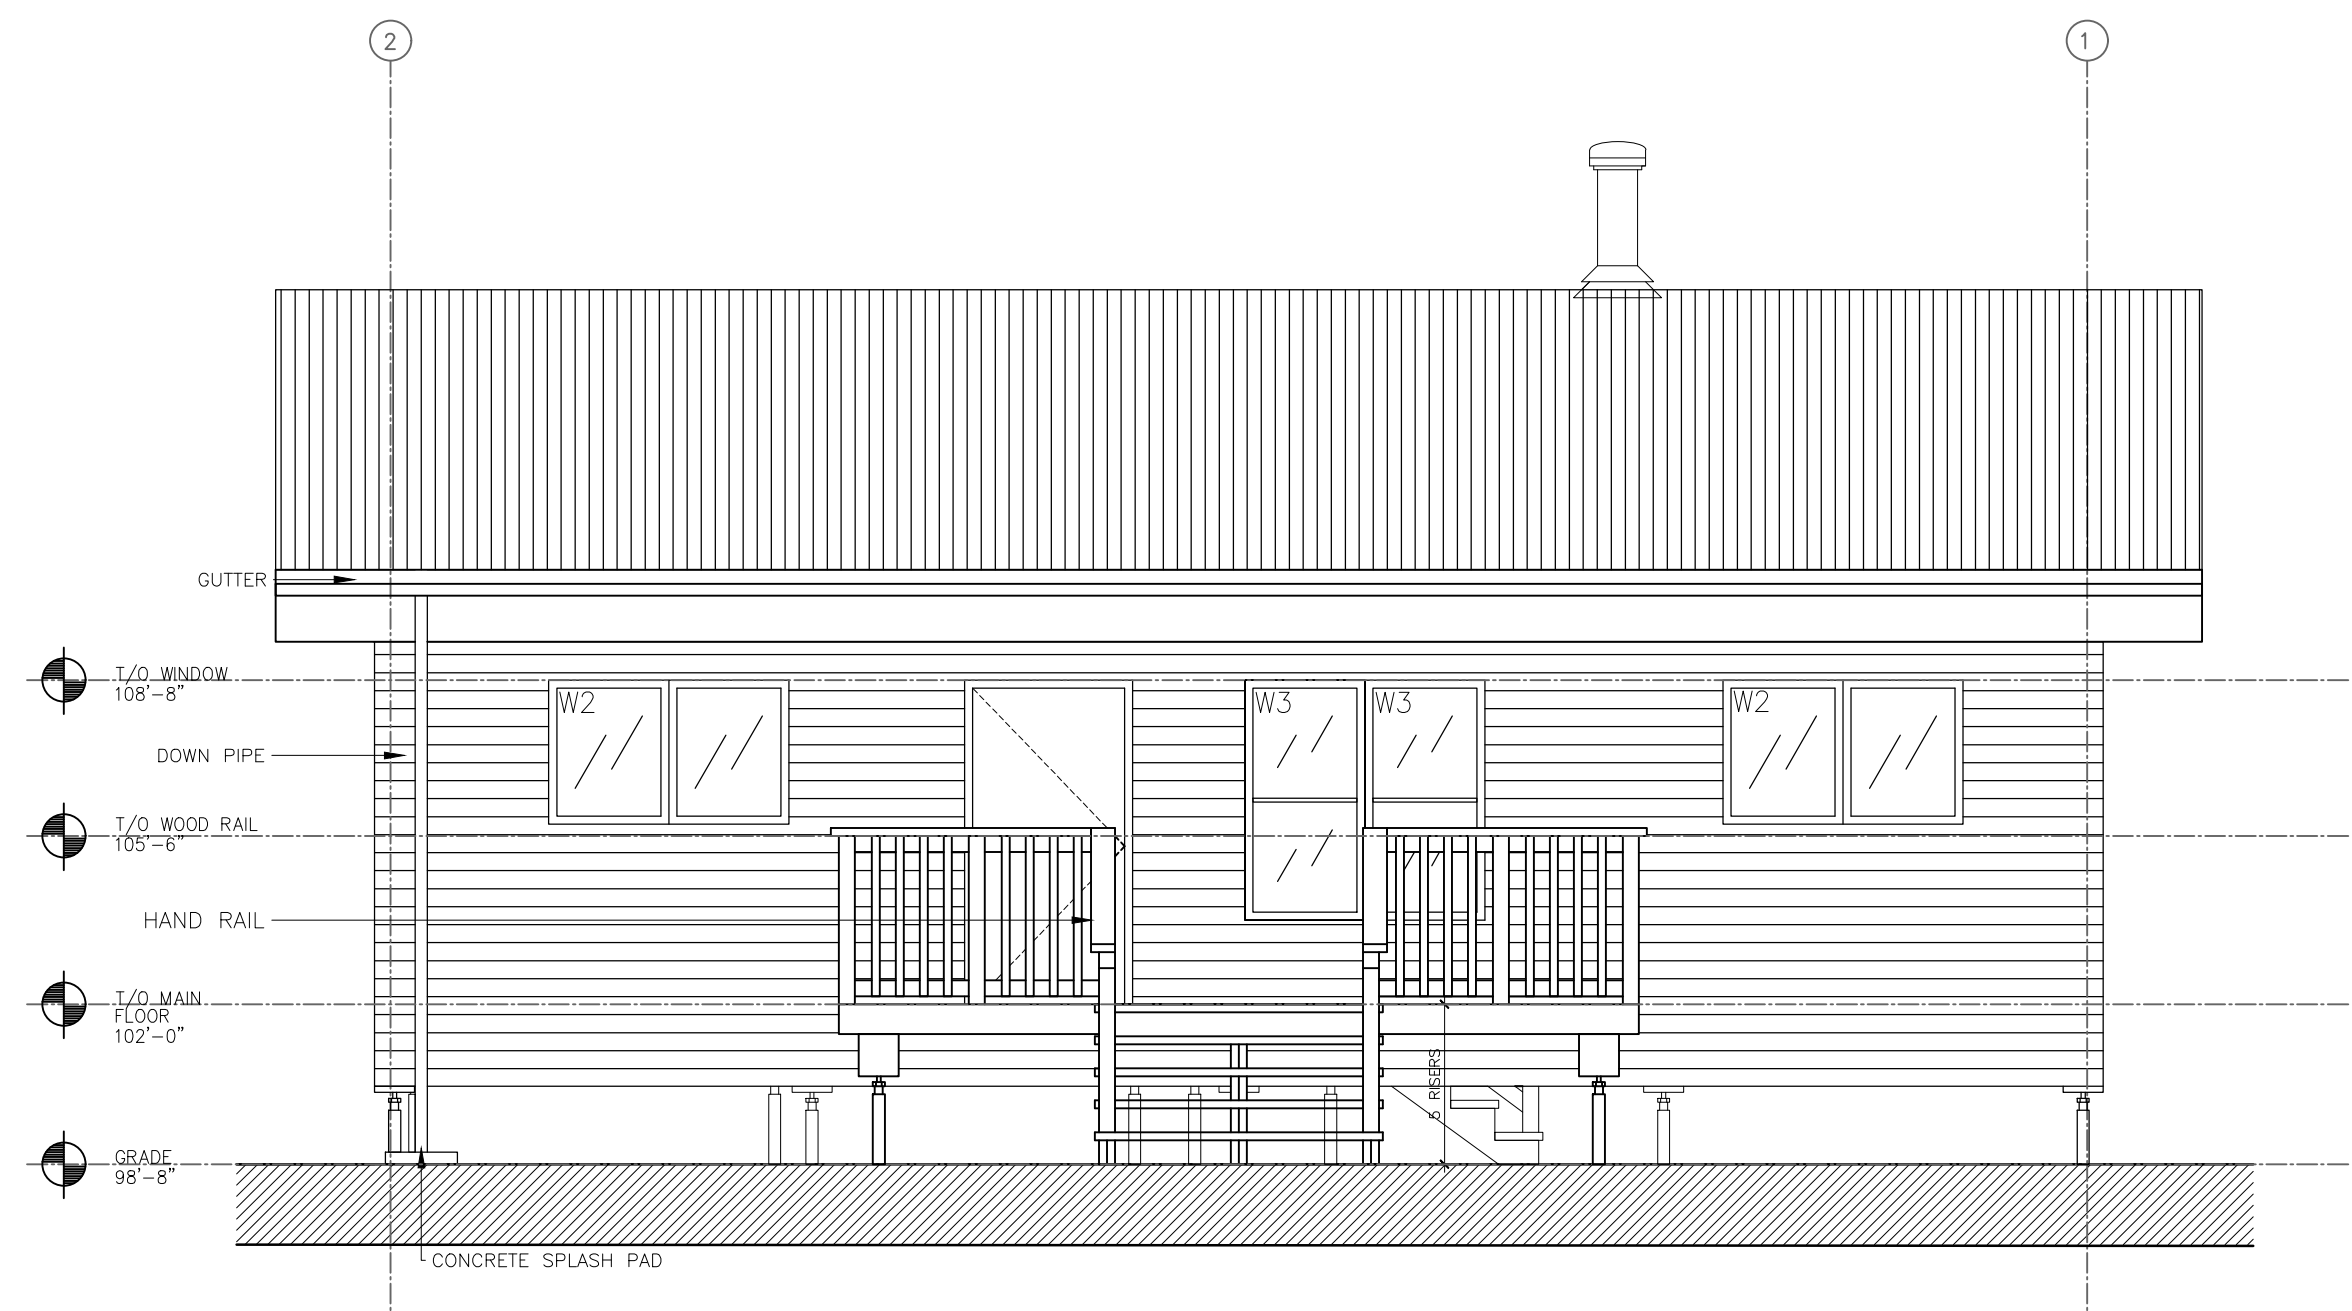

3 SOUTH ELEVATION
 SCALE: 1/4" = 1'-0"

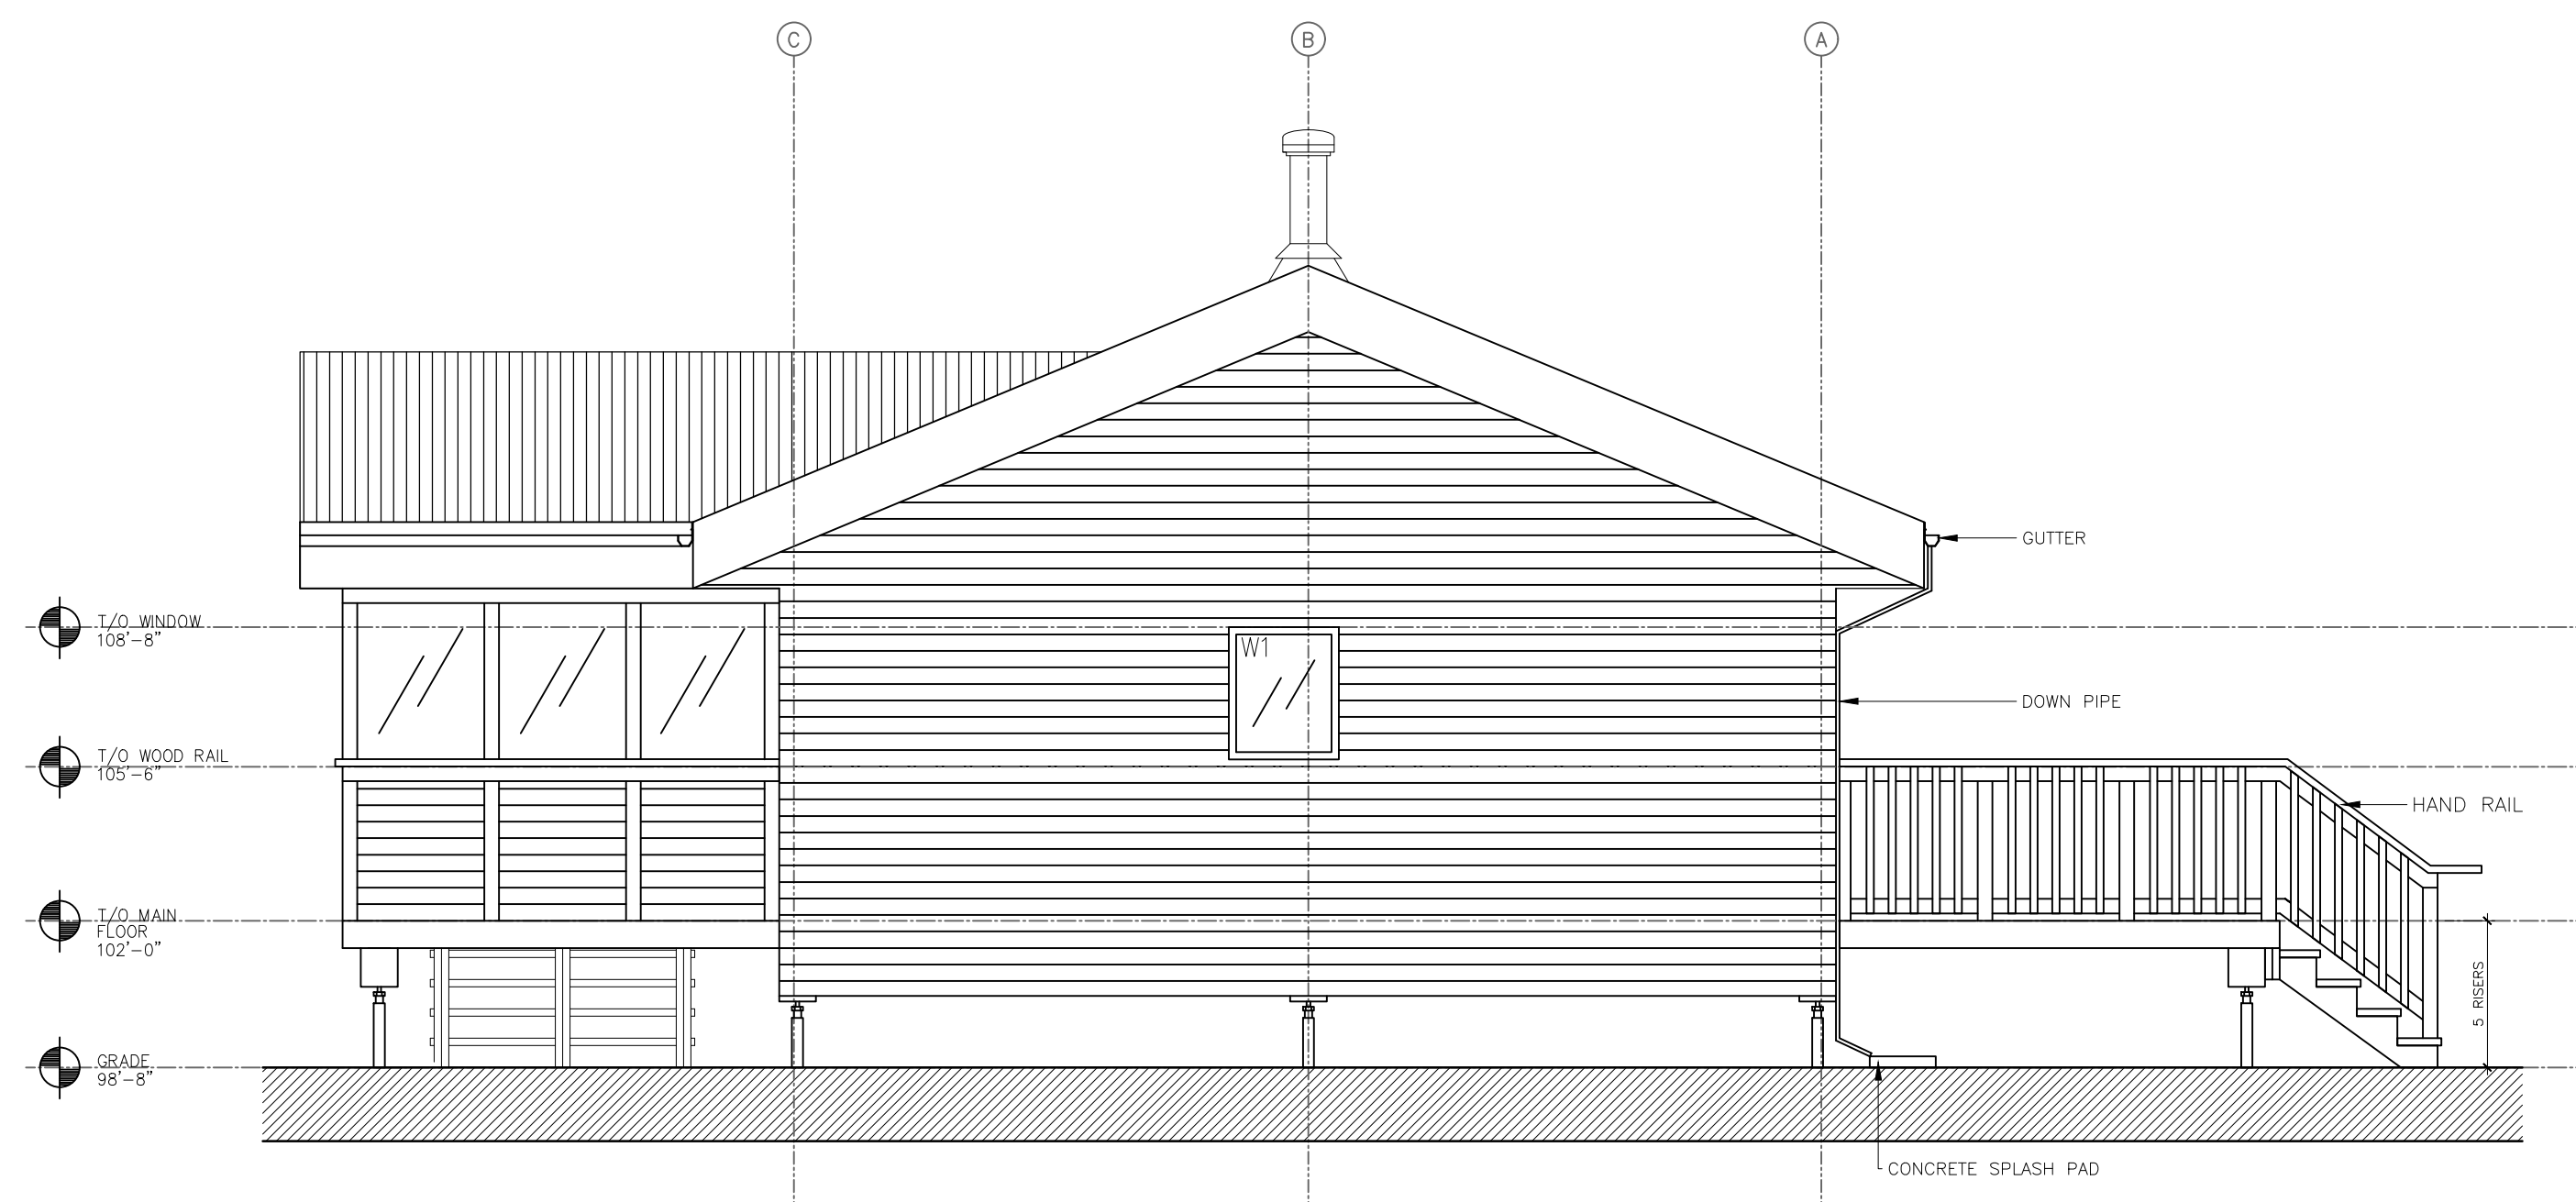

4 WEST ELEVATION
 SCALE: 1/4" = 1'-0"

DRAWING TITLE:
 EXTERIOR ELEVATION

DRAWN BY: C. SALLESE

CHECKED BY: X

DATE: 02/08/2019

SCALE: 1/4" = 1'-0"

A-2
 SHEET 2 OUT OF 06

PRODUCED BY AN AUTODESK STUDENT VERSION

PRODUCED BY AN AUTODESK STUDENT VERSION

PROJECT TITLE:
 GARDEN HILL FIRST NATION +
 WASAGAMACK FIRST NATION
 HOUSING PROJECT
 STREET NAME AND NUMBER
 CITY, PROVINCE, POSTAL CODE


BOREAL BUILDERS
 STREET NAME AND NUMBER
 CITY, PROVINCE
 POSTAL CODE
 PHONE NUMBER

REVISIONS:


PG.	DATE	DESCRIPTION
AI	8/2/19	- FLOOR PLAN/LAYOUT BY C. SALLESE

GENERAL NOTES:
 1. ALL DRAWING ARE NOT FOR CONSTRUCTION
 2. ALL DRAWING TO BE READ IN CONJUNCTION WITH STRUCTURAL, MECHANICAL AND ELECTRICAL ENGINEERING DRAWINGS AND SPECIFICATIONS. REPORT ANY DISCREPANCIES BETWEEN CONSULTANTS DRAWINGS TO DESIGNER FOR CLARIFICATION

CONCERNS FOR REVIEW:
 1. CONSTRUCTION OF ENCLOSED VERTICAL CHASE
 I.1. ON PACKED GRAVEL?
 I.2. HOW TO INSULATE?
 2. STRUCTURAL LOAD CALCULATION MUST BE DONE. ADJUSTMENTS SHOULD BE MADE.
 3. ROOF AND CEILING ASSEMBLY.
 4. CHIMNEY AND MASONRY INTERIOR WALLS HAVE NOTE BEEN DETAILED.
 4.1. PLEASE TAKE A LOOK AND DETAIL AS APPROPRIATE.

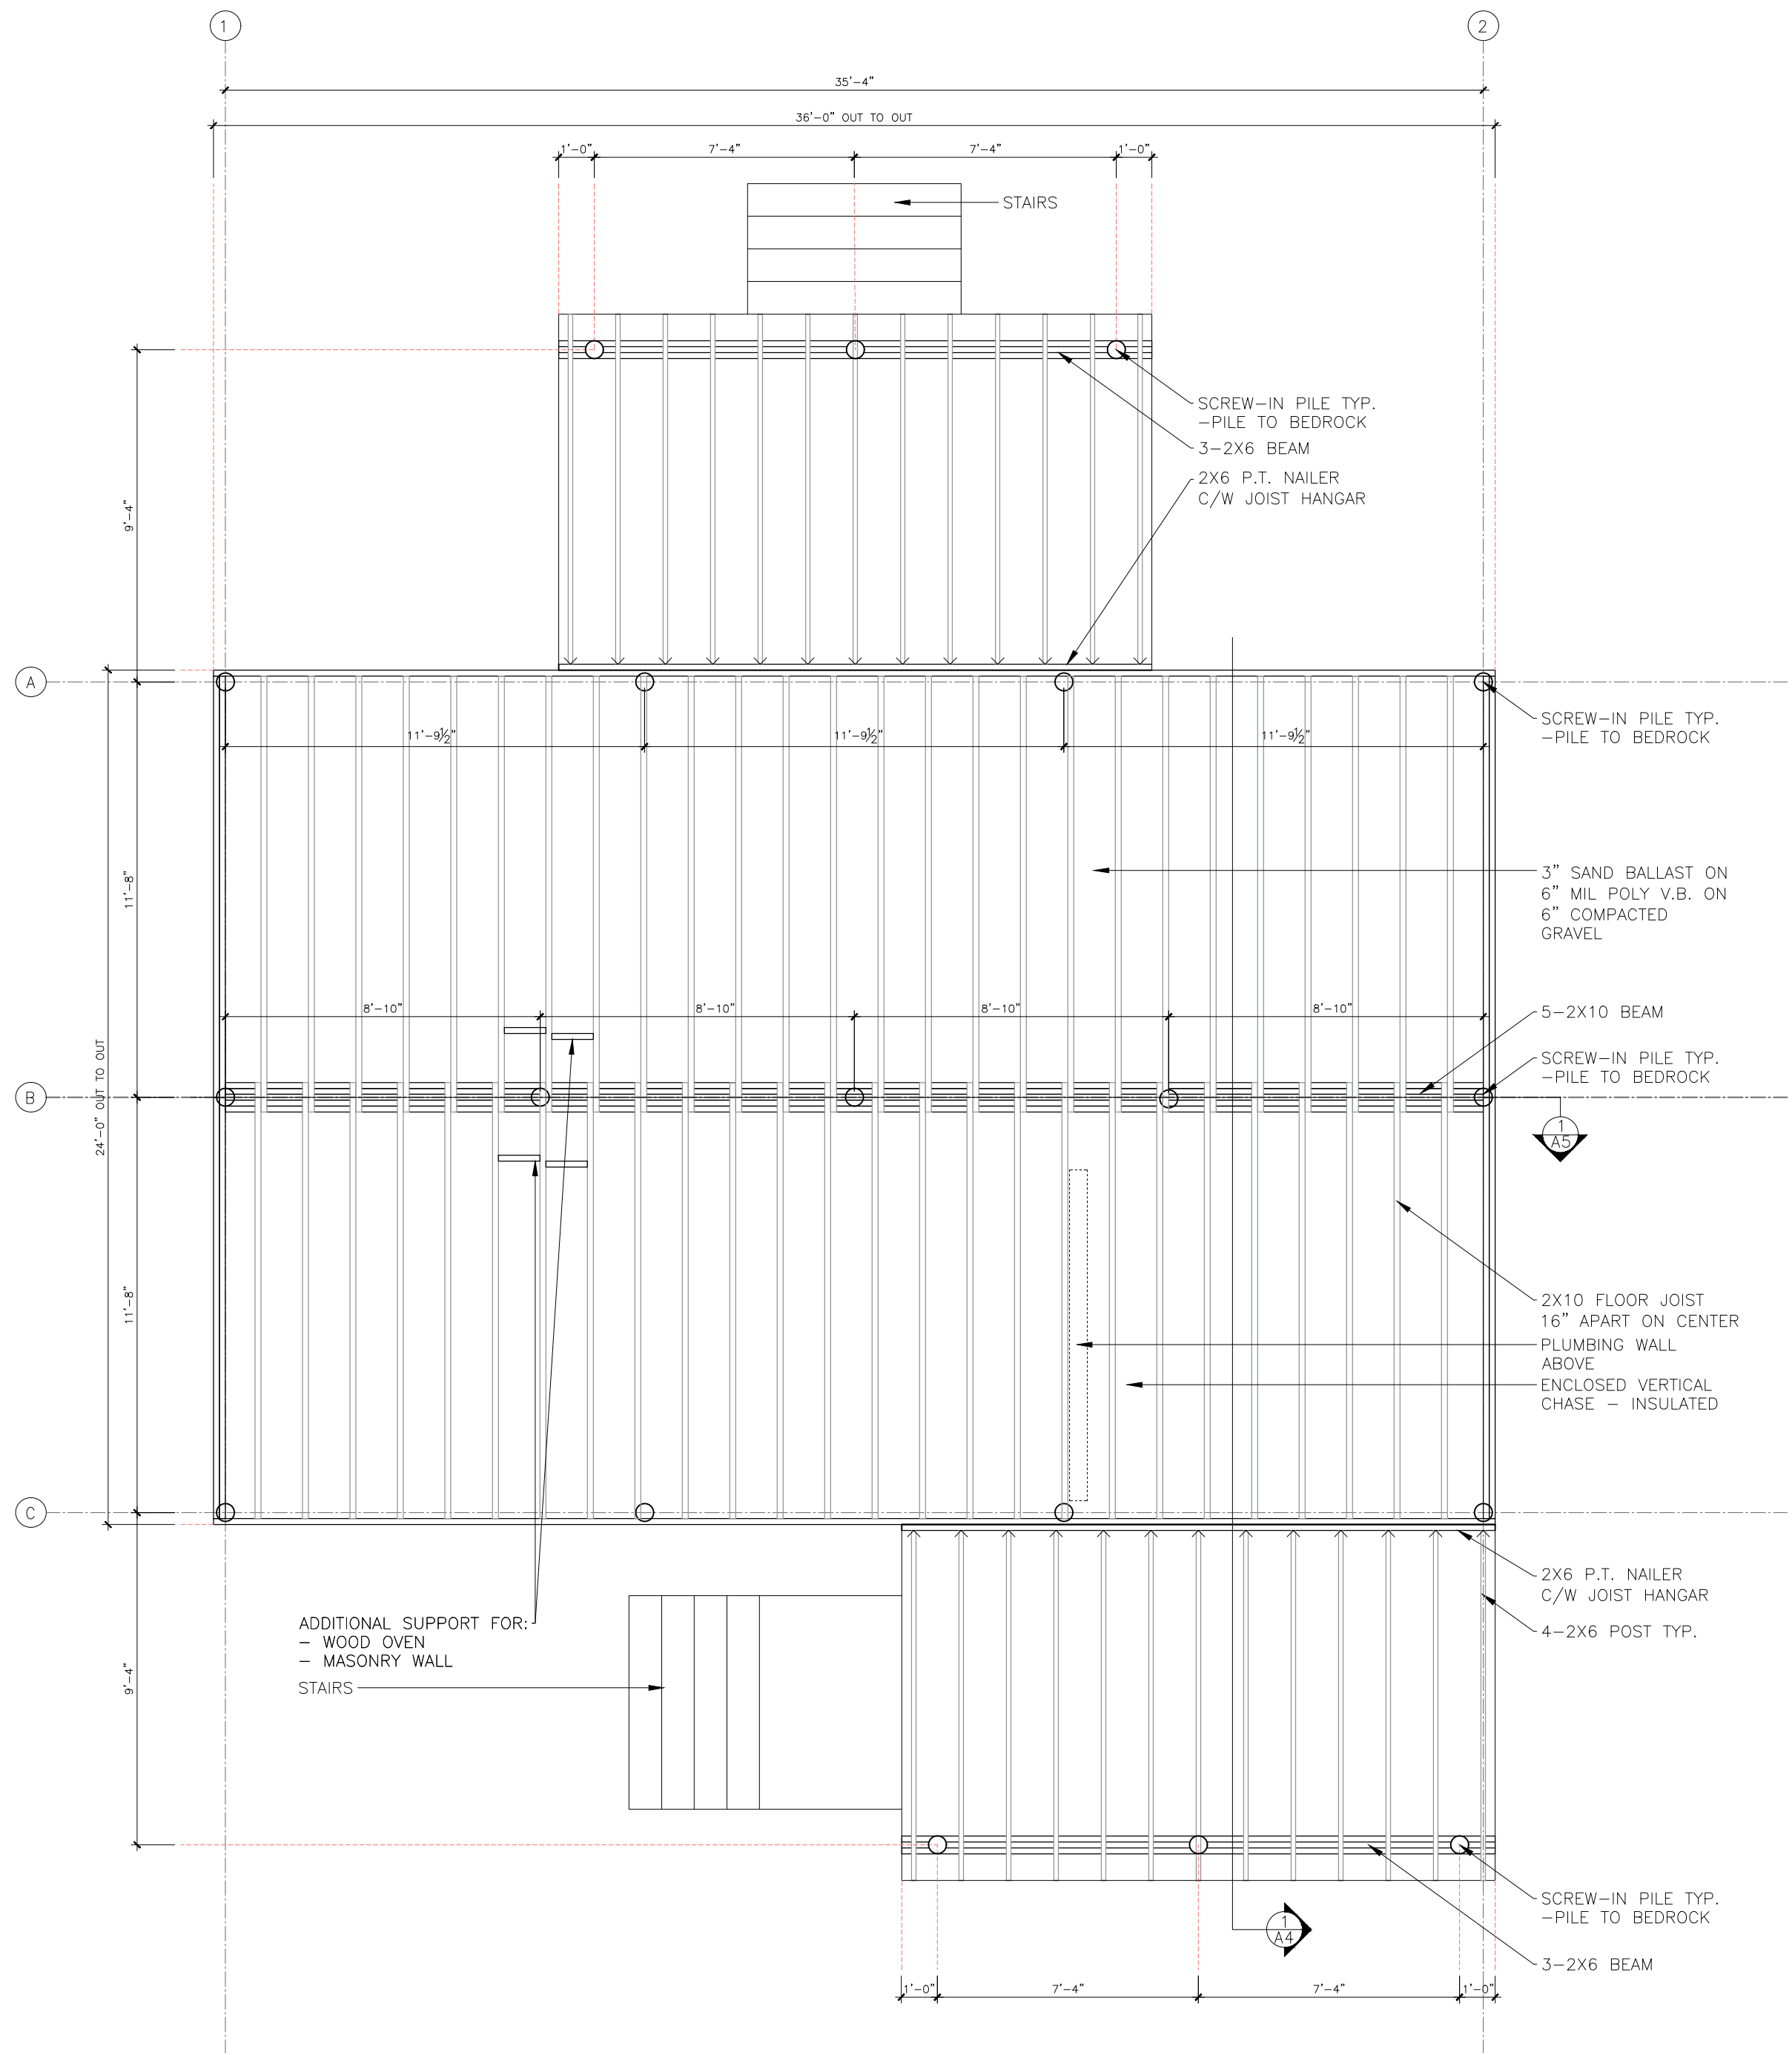

1 FOUNDATION PLAN
 A3 SCALE: 1/4" = 1'-0"

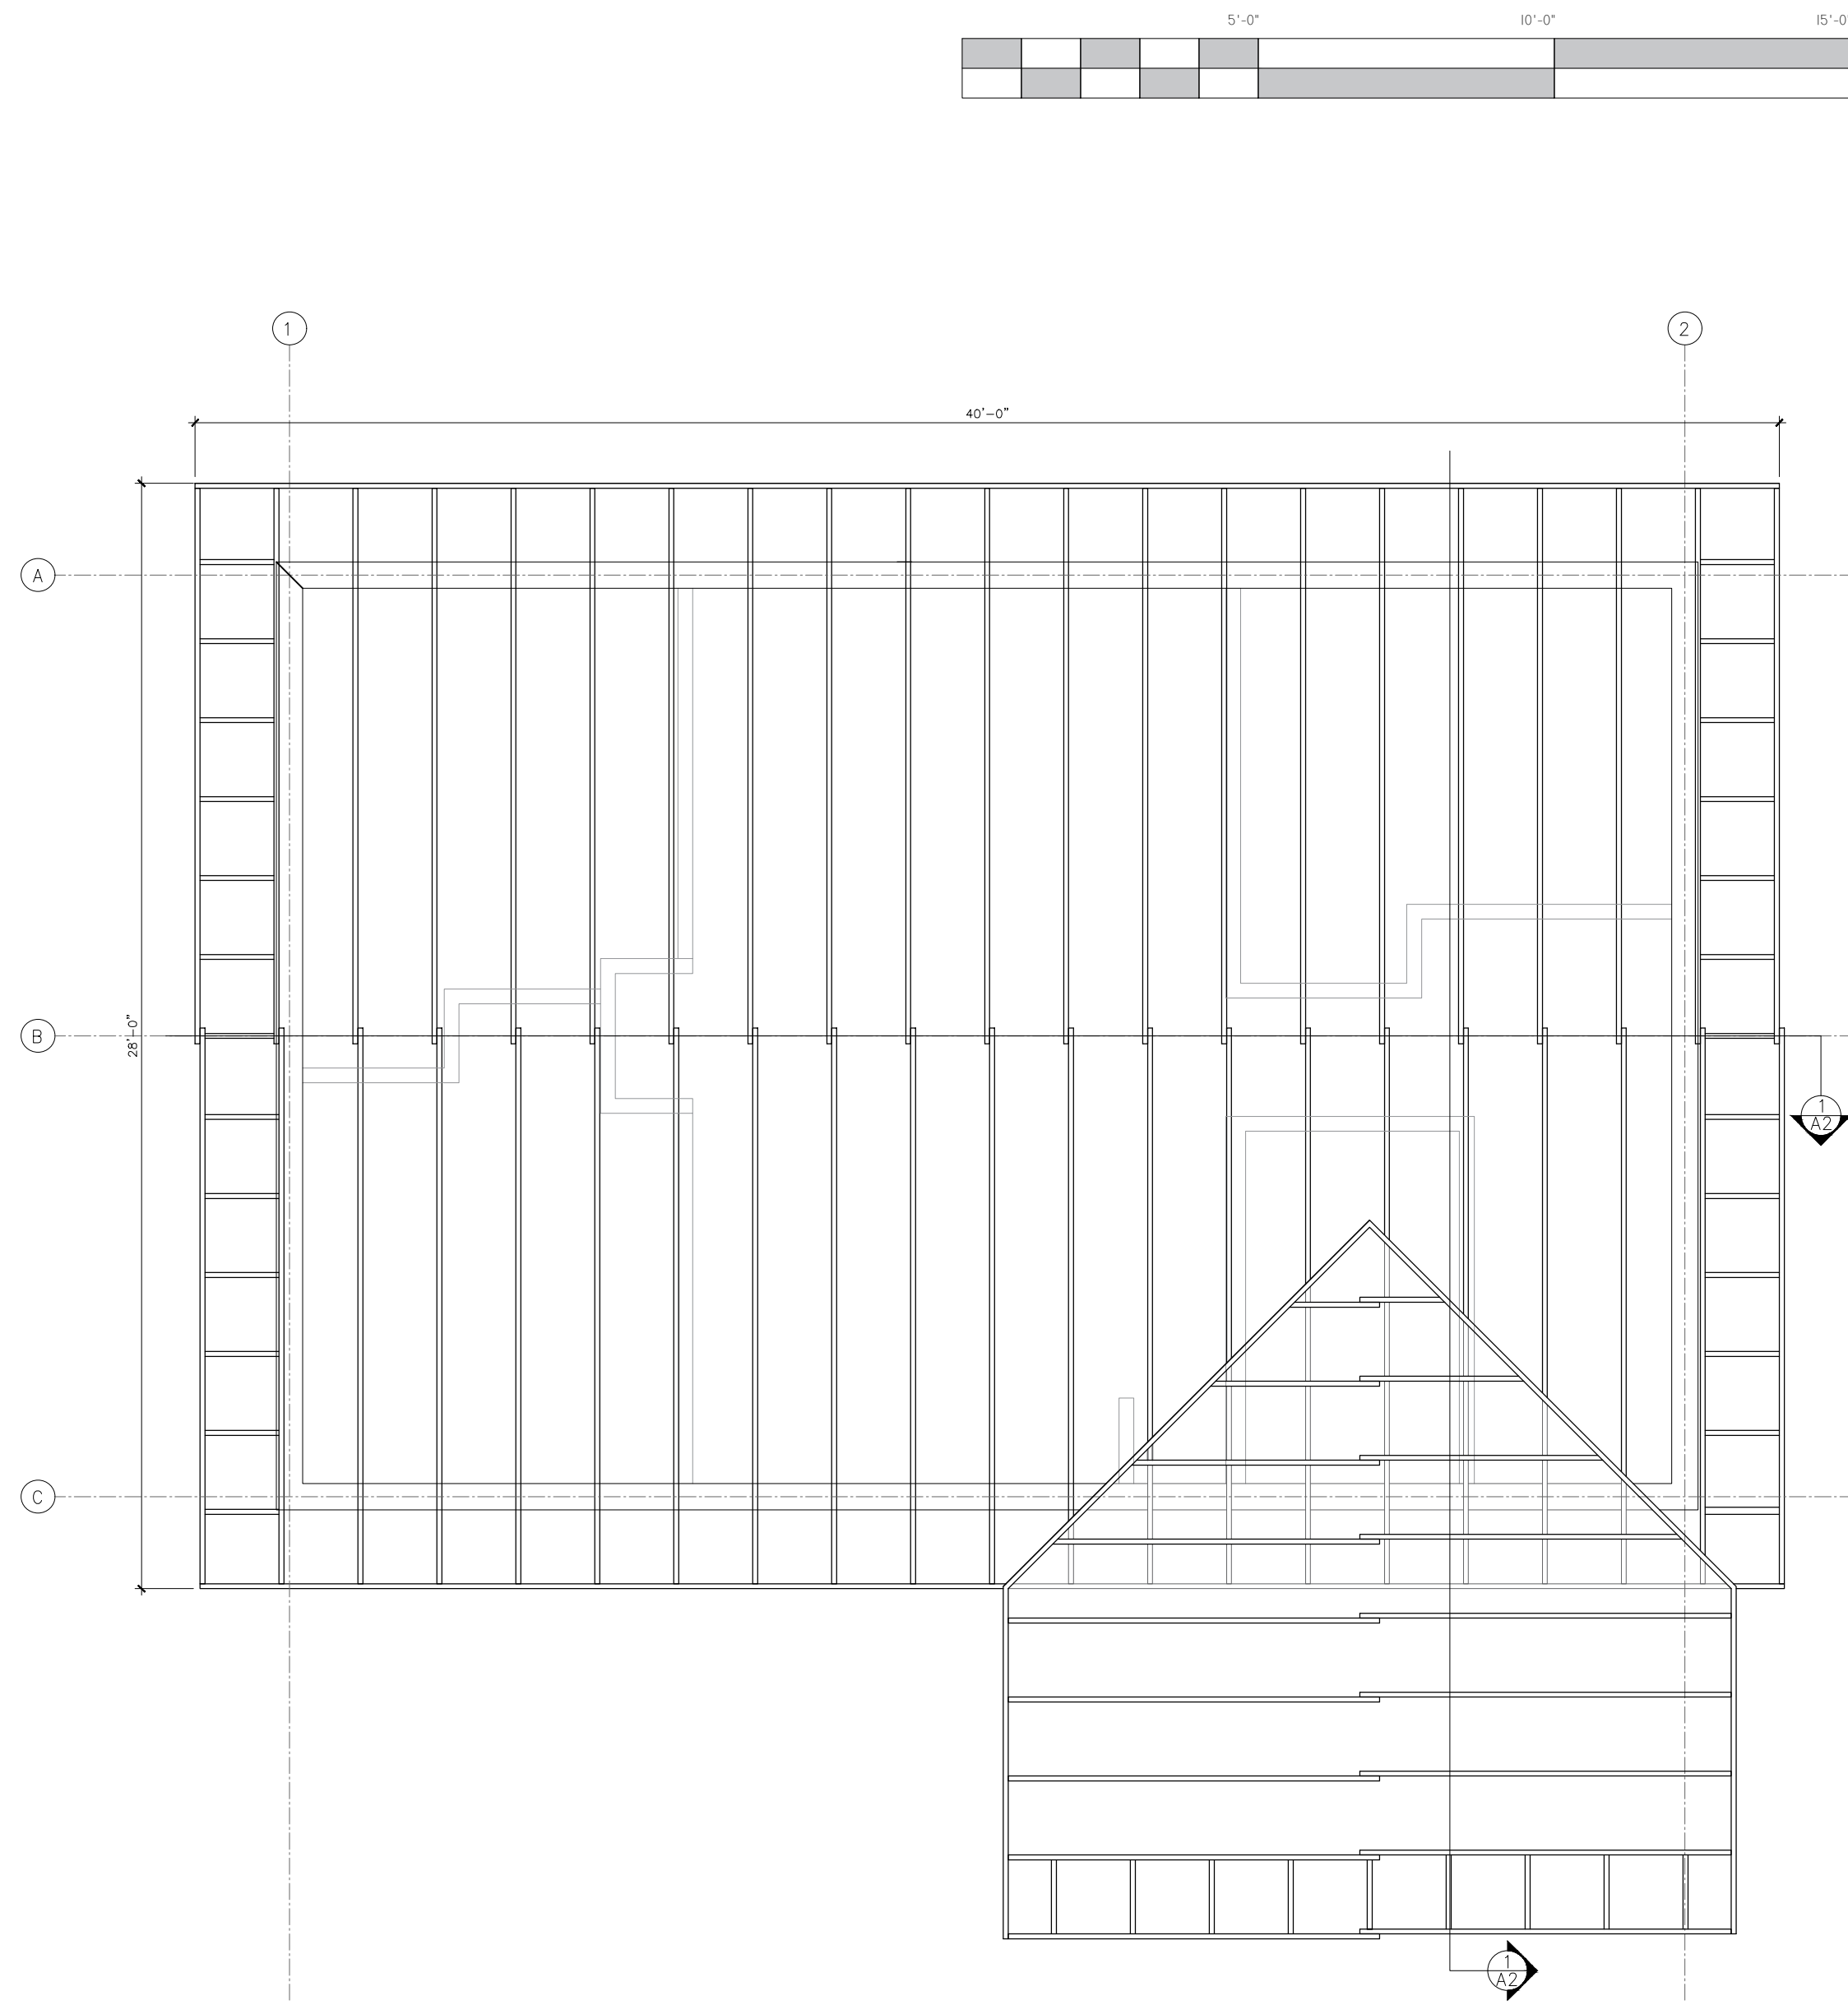

2 ROOF PLAN
 A3 SCALE: 1/4" = 1'-0"


DRAWING TITLE:
 FOUNDATION ROOF PLAN

DRAWN BY: C. SALLESE

CHECKED BY: X

DATE: 02/14/2019

SCALE: 1/4" = 1'-0"

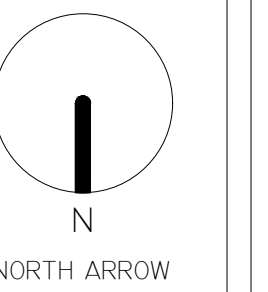

A-3
 SHEET 3 OUT OF 06

PROJECT TITLE:
 GARDEN HILL FIRST NATION +
 WASAGAMACK FIRST NATION
 HOUSING PROJECT
 STREET NAME AND NUMBER
 CITY, PROVINCE, POSTAL CODE


BOREAL BUILDERS
 STREET NAME AND NUMBER
 CITY, PROVINCE
 POSTAL CODE
 PHONE NUMBER

REVISIONS:

PG.	DATE	DESCRIPTION
AI	8/2/19	- FLOOR PLAN/LAYOUT BY C. SALLESE

GENERAL NOTES:
 1. ALL DRAWING ARE NOT FOR CONSTRUCTION
 2. ALL DRAWING TO BE READ IN CONJUNCTION WITH STRUCTURAL, MECHANICAL AND ELECTRICAL ENGINEERING DRAWINGS AND SPECIFICATIONS. REPORT ANY DISCREPANCIES BETWEEN CONSULTANTS DRAWINGS TO DESIGNER FOR CLARIFICATION

CONCERNS FOR REVIEW:
 1. CONSTRUCTION OF ENCLOSED VERTICAL CHASE
 I.1. ON PACKED GRAVEL?
 I.2. HOW TO INSULATE?
 2. STRUCTURAL LOAD CALCULATION MUST BE DONE. ADJUSTMENTS SHOULD BE MADE.
 3. ROOF AND CEILING ASSEMBLY.
 4. CHIMNEY AND MASONRY INTERIOR WALLS HAVE NOTE BEEN DETAILED.
 4.1. PLEASE TAKE A LOOK AND DETAIL AS APPROPRIATE.

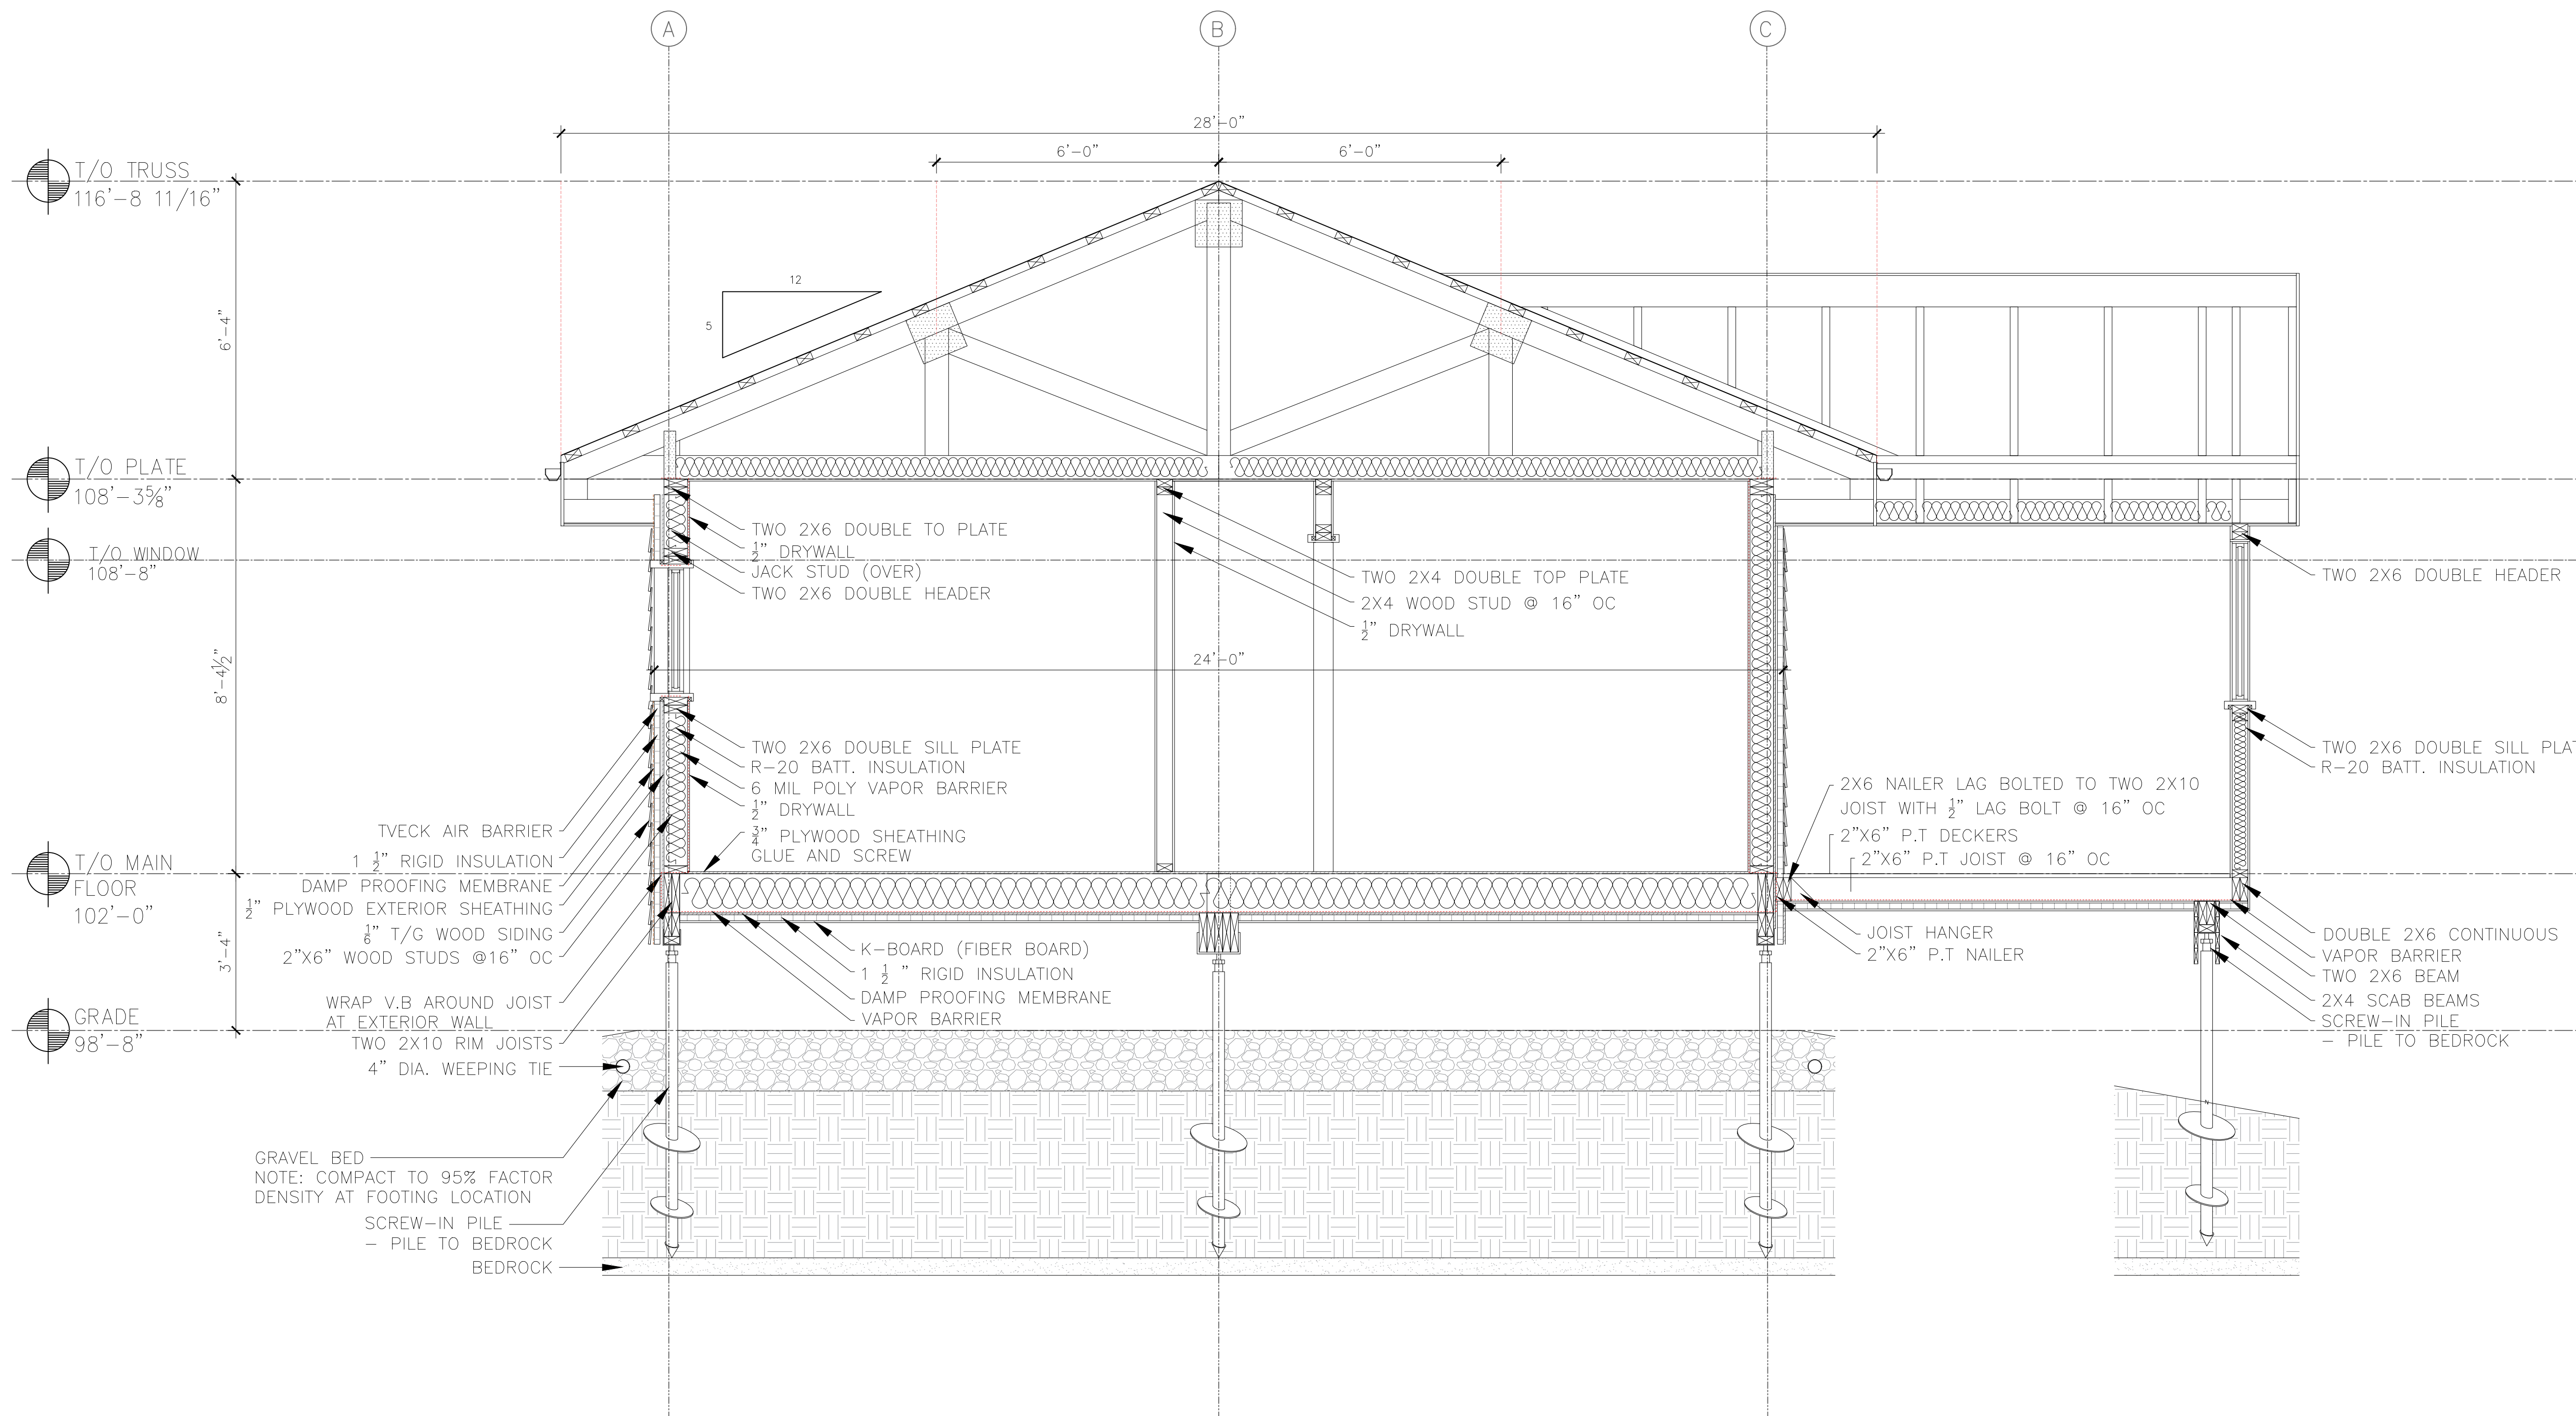

1
 A4
 TRANSVERSAL SECTION
 SCALE: 1/2" = 1'-0"

DRAWING TITLE:
 TRANSVERSAL SECTION

DRAWN BY: C. SALLESE

CHECKED BY: X

DATE: 02/21/2019

SCALE: 1/2" = 1'-0"

A-4
 SHEET 4 OUT OF 06

PRODUCED BY AN AUTODESK STUDENT VERSION

PRODUCED BY AN AUTODESK STUDENT VERSION

PROJECT TITLE:
 GARDEN HILL FIRST NATION +
 WASAGAMACK FIRST NATION
 HOUSING PROJECT
 STREET NAME AND NUMBER
 CITY, PROVINCE, POSTAL CODE


BOREAL BUILDERS
 STREET NAME AND NUMBER
 CITY, PROVINCE
 POSTAL CODE
 PHONE NUMBER

REVISIONS:

PG.	DATE	DESCRIPTION
AI	8/2/19	- FLOOR PLAN/LAYOUT BY C. SALLESE

GENERAL NOTES:
 1. ALL DRAWING ARE NOT FOR CONSTRUCTION
 2. ALL DRAWING TO BE READ IN CONJUNCTION WITH STRUCTURAL, MECHANICAL AND ELECTRICAL ENGINEERING DRAWINGS AND SPECIFICATIONS. REPORT ANY DISCREPANCIES BETWEEN CONSULTANTS DRAWINGS TO DESIGNER FOR CLARIFICATION

CONCERNS FOR REVIEW:
 1. CONSTRUCTION OF ENCLOSED VERTICAL CHASE
 I.1. ON PACKED GRAVEL?
 I.2. HOW TO INSULATE?
 2. STRUCTURAL LOAD CALCULATION MUST BE DONE. ADJUSTMENTS SHOULD BE MADE.
 3. ROOF AND CEILING ASSEMBLY.
 4. CHIMNEY AND MASONRY INTERIOR WALLS HAVE NOTE BEEN DETAILED.
 4.1. PLEASE TAKE A LOOK AND DETAIL AS APPROPRIATE.

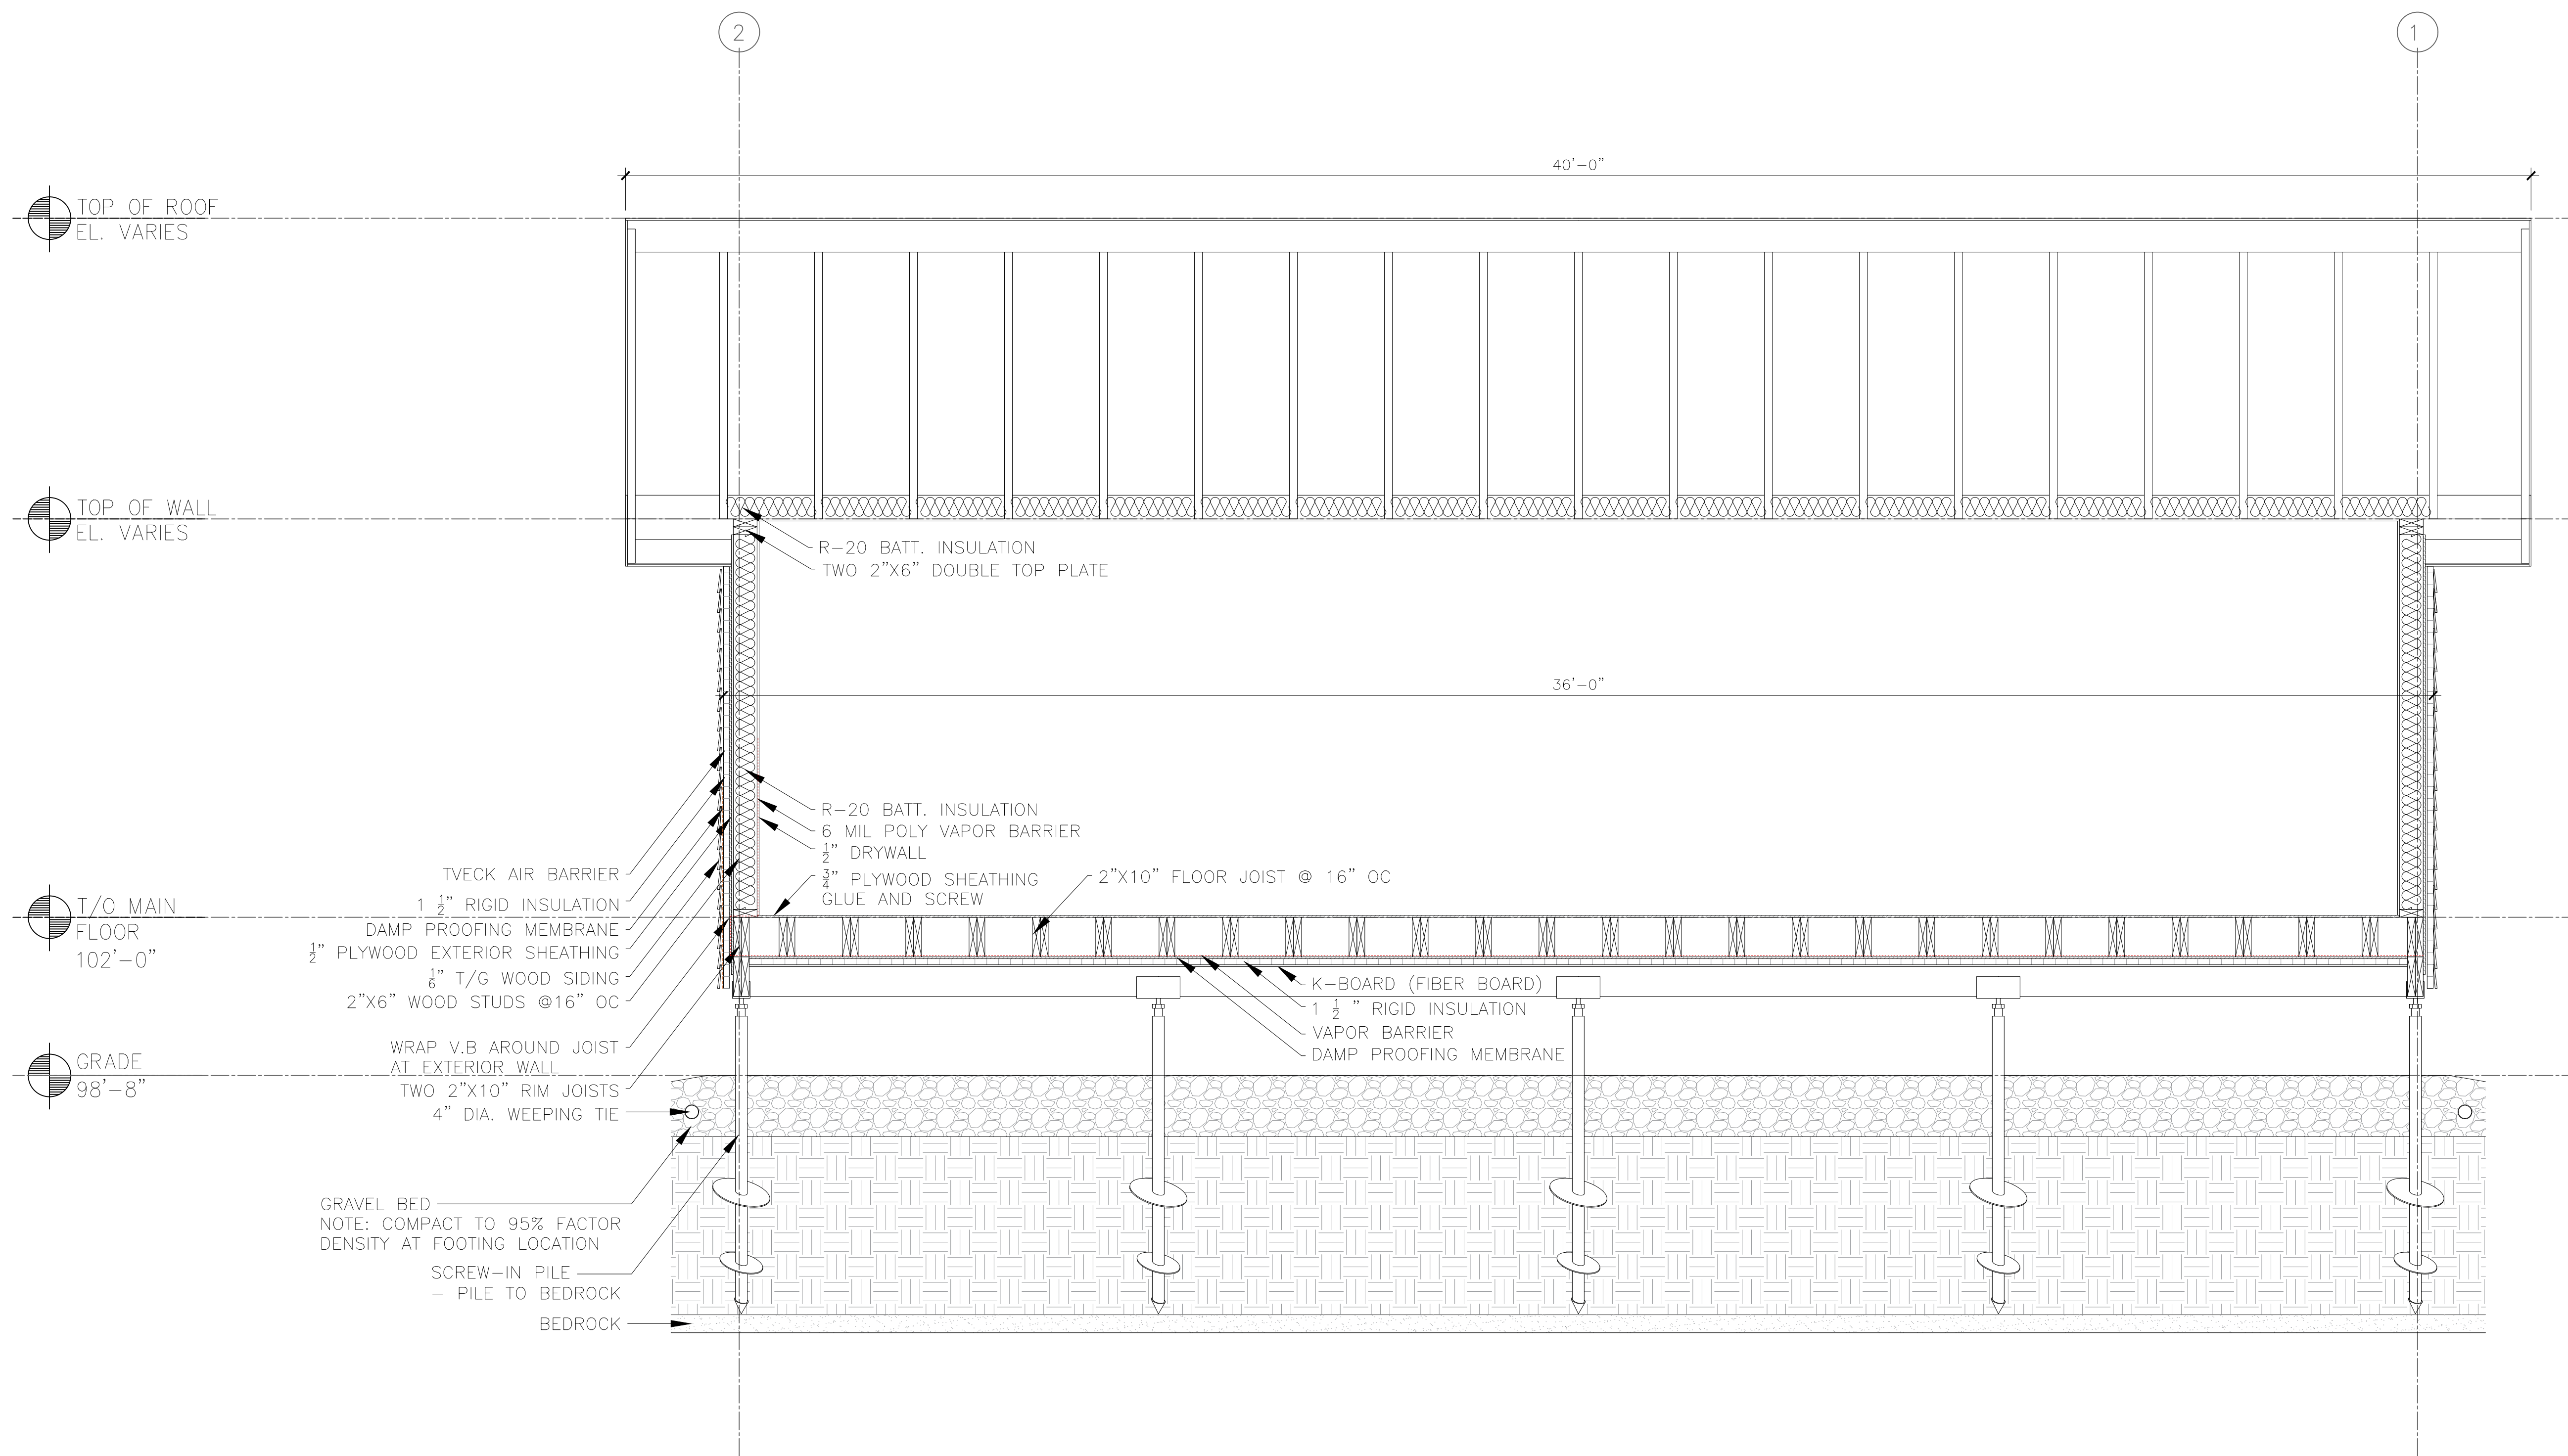

1 LONGITUDINAL SECTION
 A5 SCALE: 1/2" = 1'-0"

DRAWING TITLE:
 LONGITUDINAL SECTION

DRAWN BY: C. SALLESE

CHECKED BY: X

DATE: 02/21/2019

SCALE: 1/2" = 1'-0"

A-5
 SHEET 5 OUT OF 06